



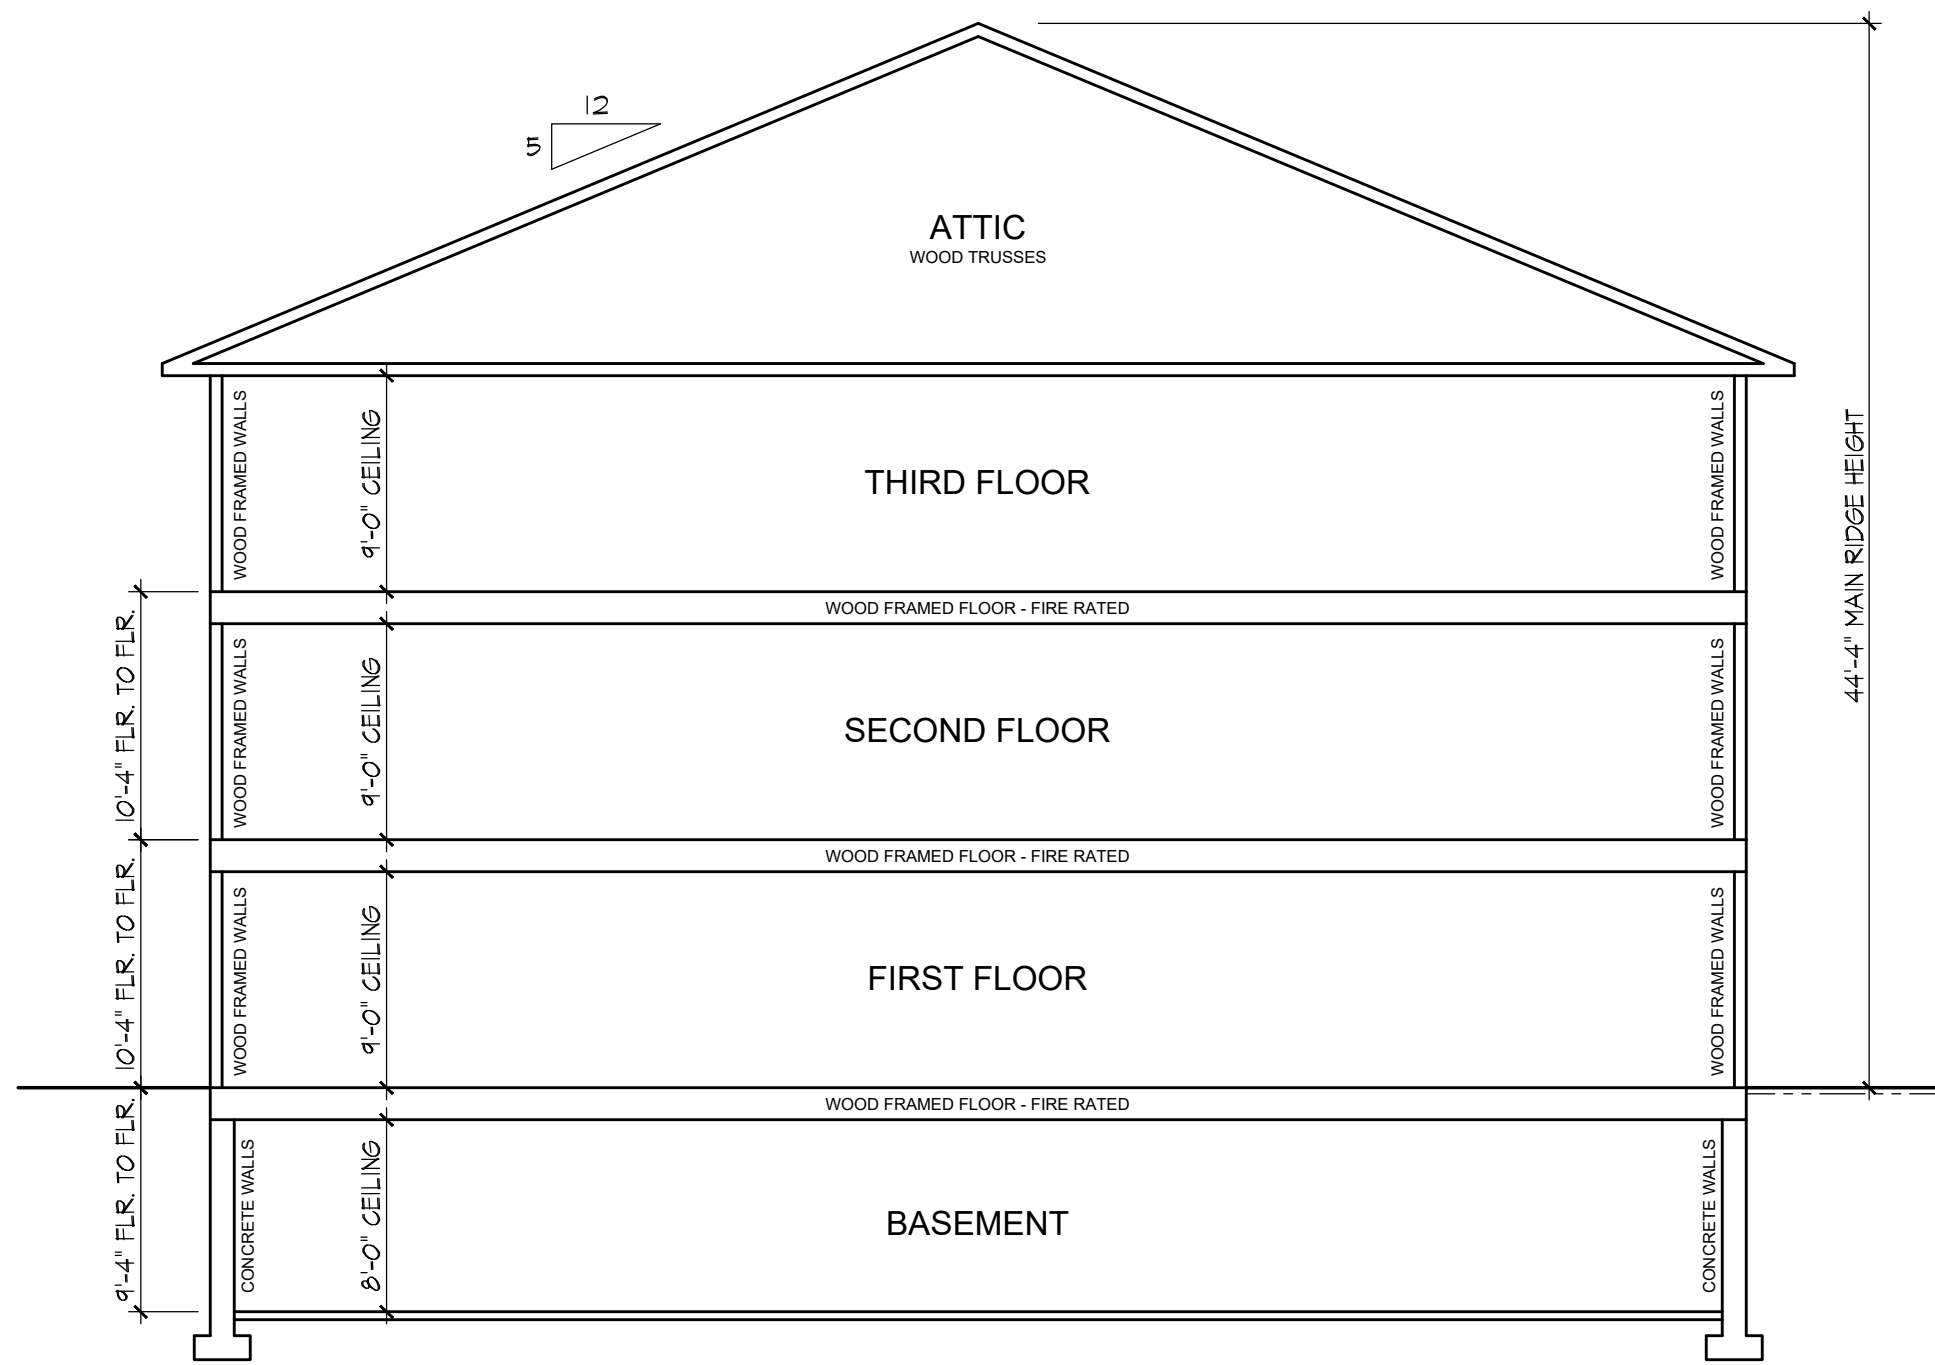

BUILDING CROSS SECTION
SCALE: $\frac{1}{8}$ "=1'-0"

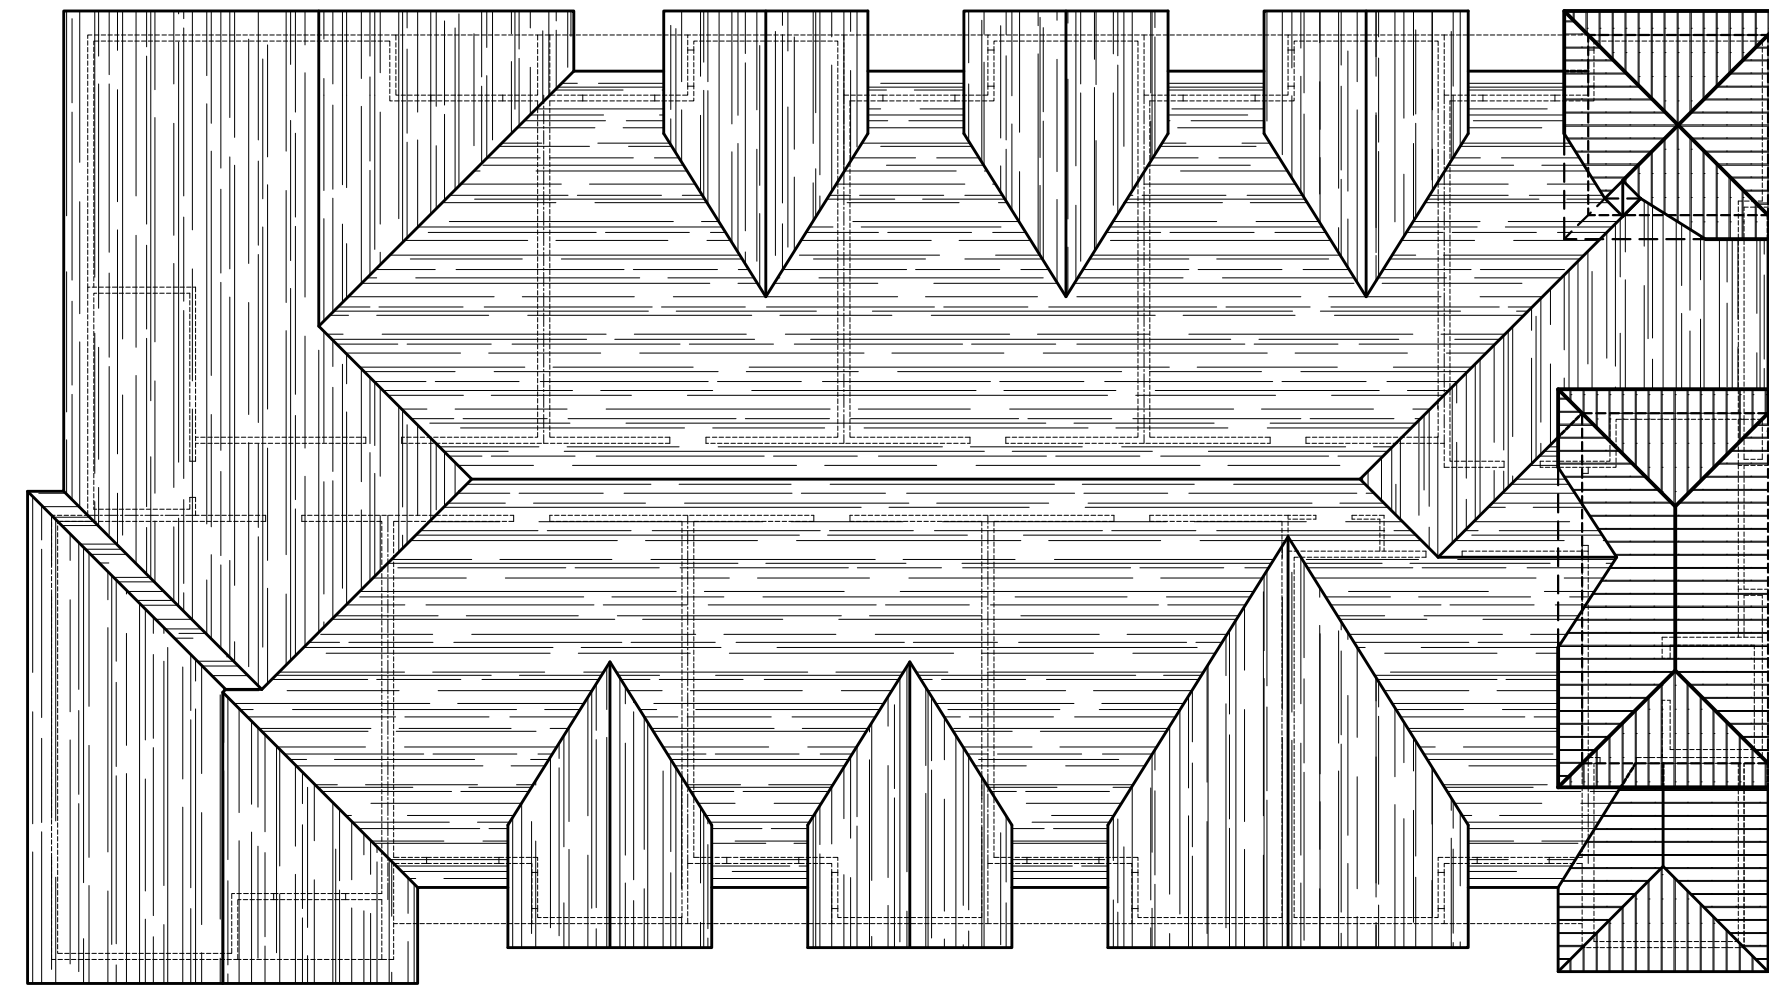

ROOF LAYOUT PLAN
SCALE: $\frac{1}{8}$ "=1'-0"



FRONT ELEVATION - FACING PARKING AND ROUTE 57
SCALE: $\frac{1}{8}$ "=1'-0"



RIGHT SIDE ELEVATION
SCALE: $\frac{1}{8}$ "=1'-0"



REAR ELEVATION
SCALE: $\frac{1}{8}$ "=1'-0"



LEFT SIDE ELEVATION
SCALE: $\frac{1}{8}$ "=1'-0"

REV.	BY	DATE	DESCRIPTION

973 970 - 9355
design@foxarch.com
www.foxarch.com

Fox Architectural design PC

546 STATE ROUTE 10 WEST, LEDGEWOOD, NEW JERSEY 07852

BUILDING ELEVATIONS AND SECTION

NEW 30 UNIT APARTMENT BUILDING FOR:
7 ROUTE 57, LLC
7 ROUTE 57 -- BLOCK 129 LOT. 24
TOWN OF HACKETTSTOWN, WARREN COUNTY, NEW JERSEY

JOB NO. 20063
DATE 2-20-20
DRAWN FTM
SCALE AS NOTED

THIS DRAWING IS NOT VALID
UNLESS SIGNED AND SEALED
BY ARCHITECT OF RECORD

REGISTERED PROFESSIONAL ARCHITECT
NEW JERSEY
12/20/2021

A3
SHEET 3 OF 3