


PROPOSED ALTERATIONS

SLAUGHTER HOUSE / EXISTING ONE STORY BUILDING


224 STIGER STREET
TOWN OF HACKETTSTOWN
COUNTY OF WARREN , NEW JERSEY
LOT 24 BLOCK 41

SCOPE OF WORK :
ALTERATIONS TO AN EXISTING
ONE STORY BUILDING TO BE
USED AS A SLAUGHTER HOUSE
2,710 SQ. FT.


CODES:
UNIFORM CONSTRUCTION CODE,
STATE OF NEW JERSEY
IBC NEW JERSEY EDITION 2018

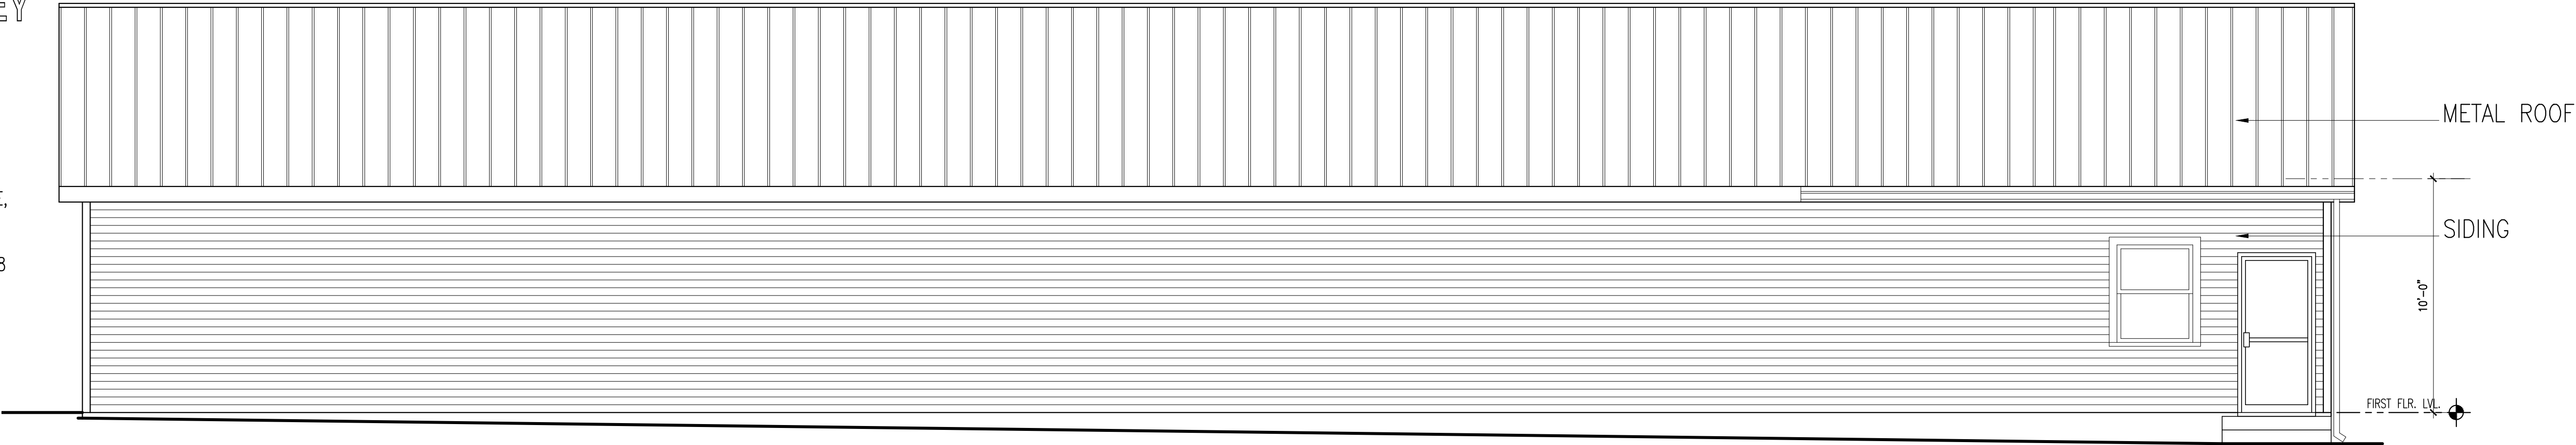


02 FRONT ELEVATION
SCALE: 1/4" = 1'-0"

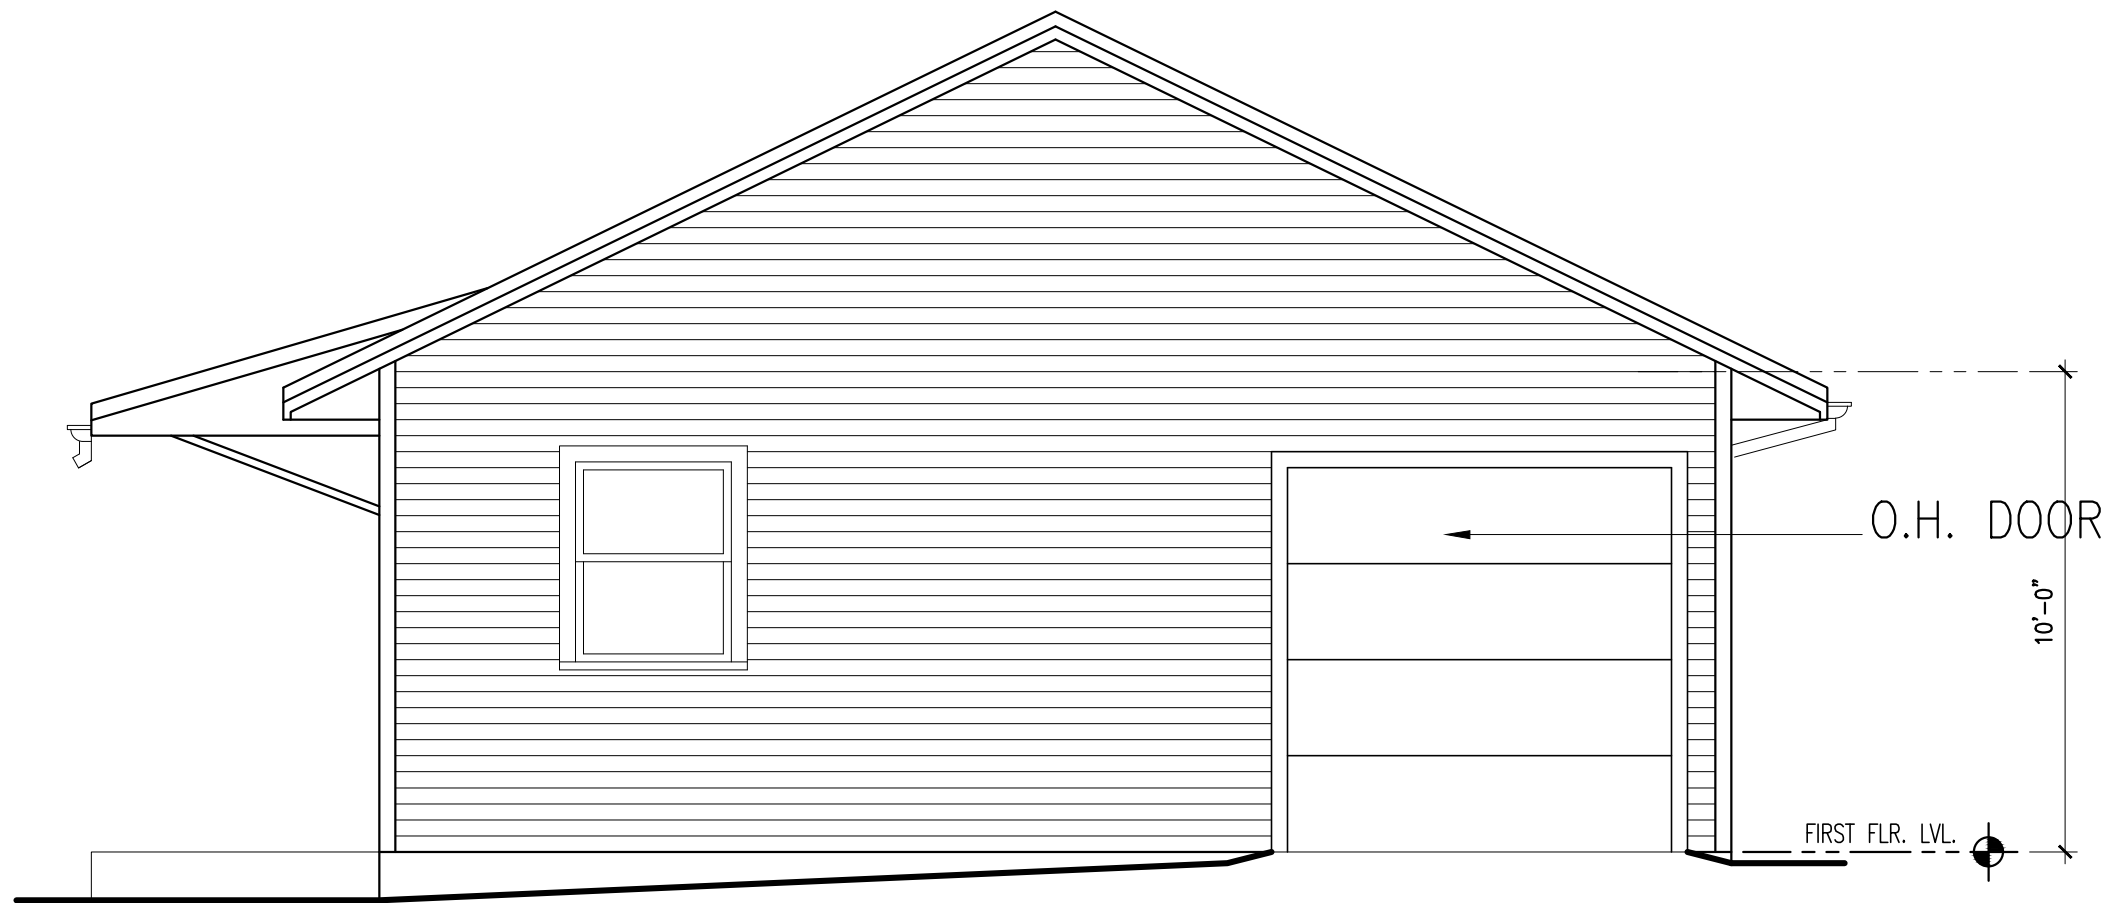

03 LEFT SIDE ELEVATION
SCALE: 1/4" = 1'-0"

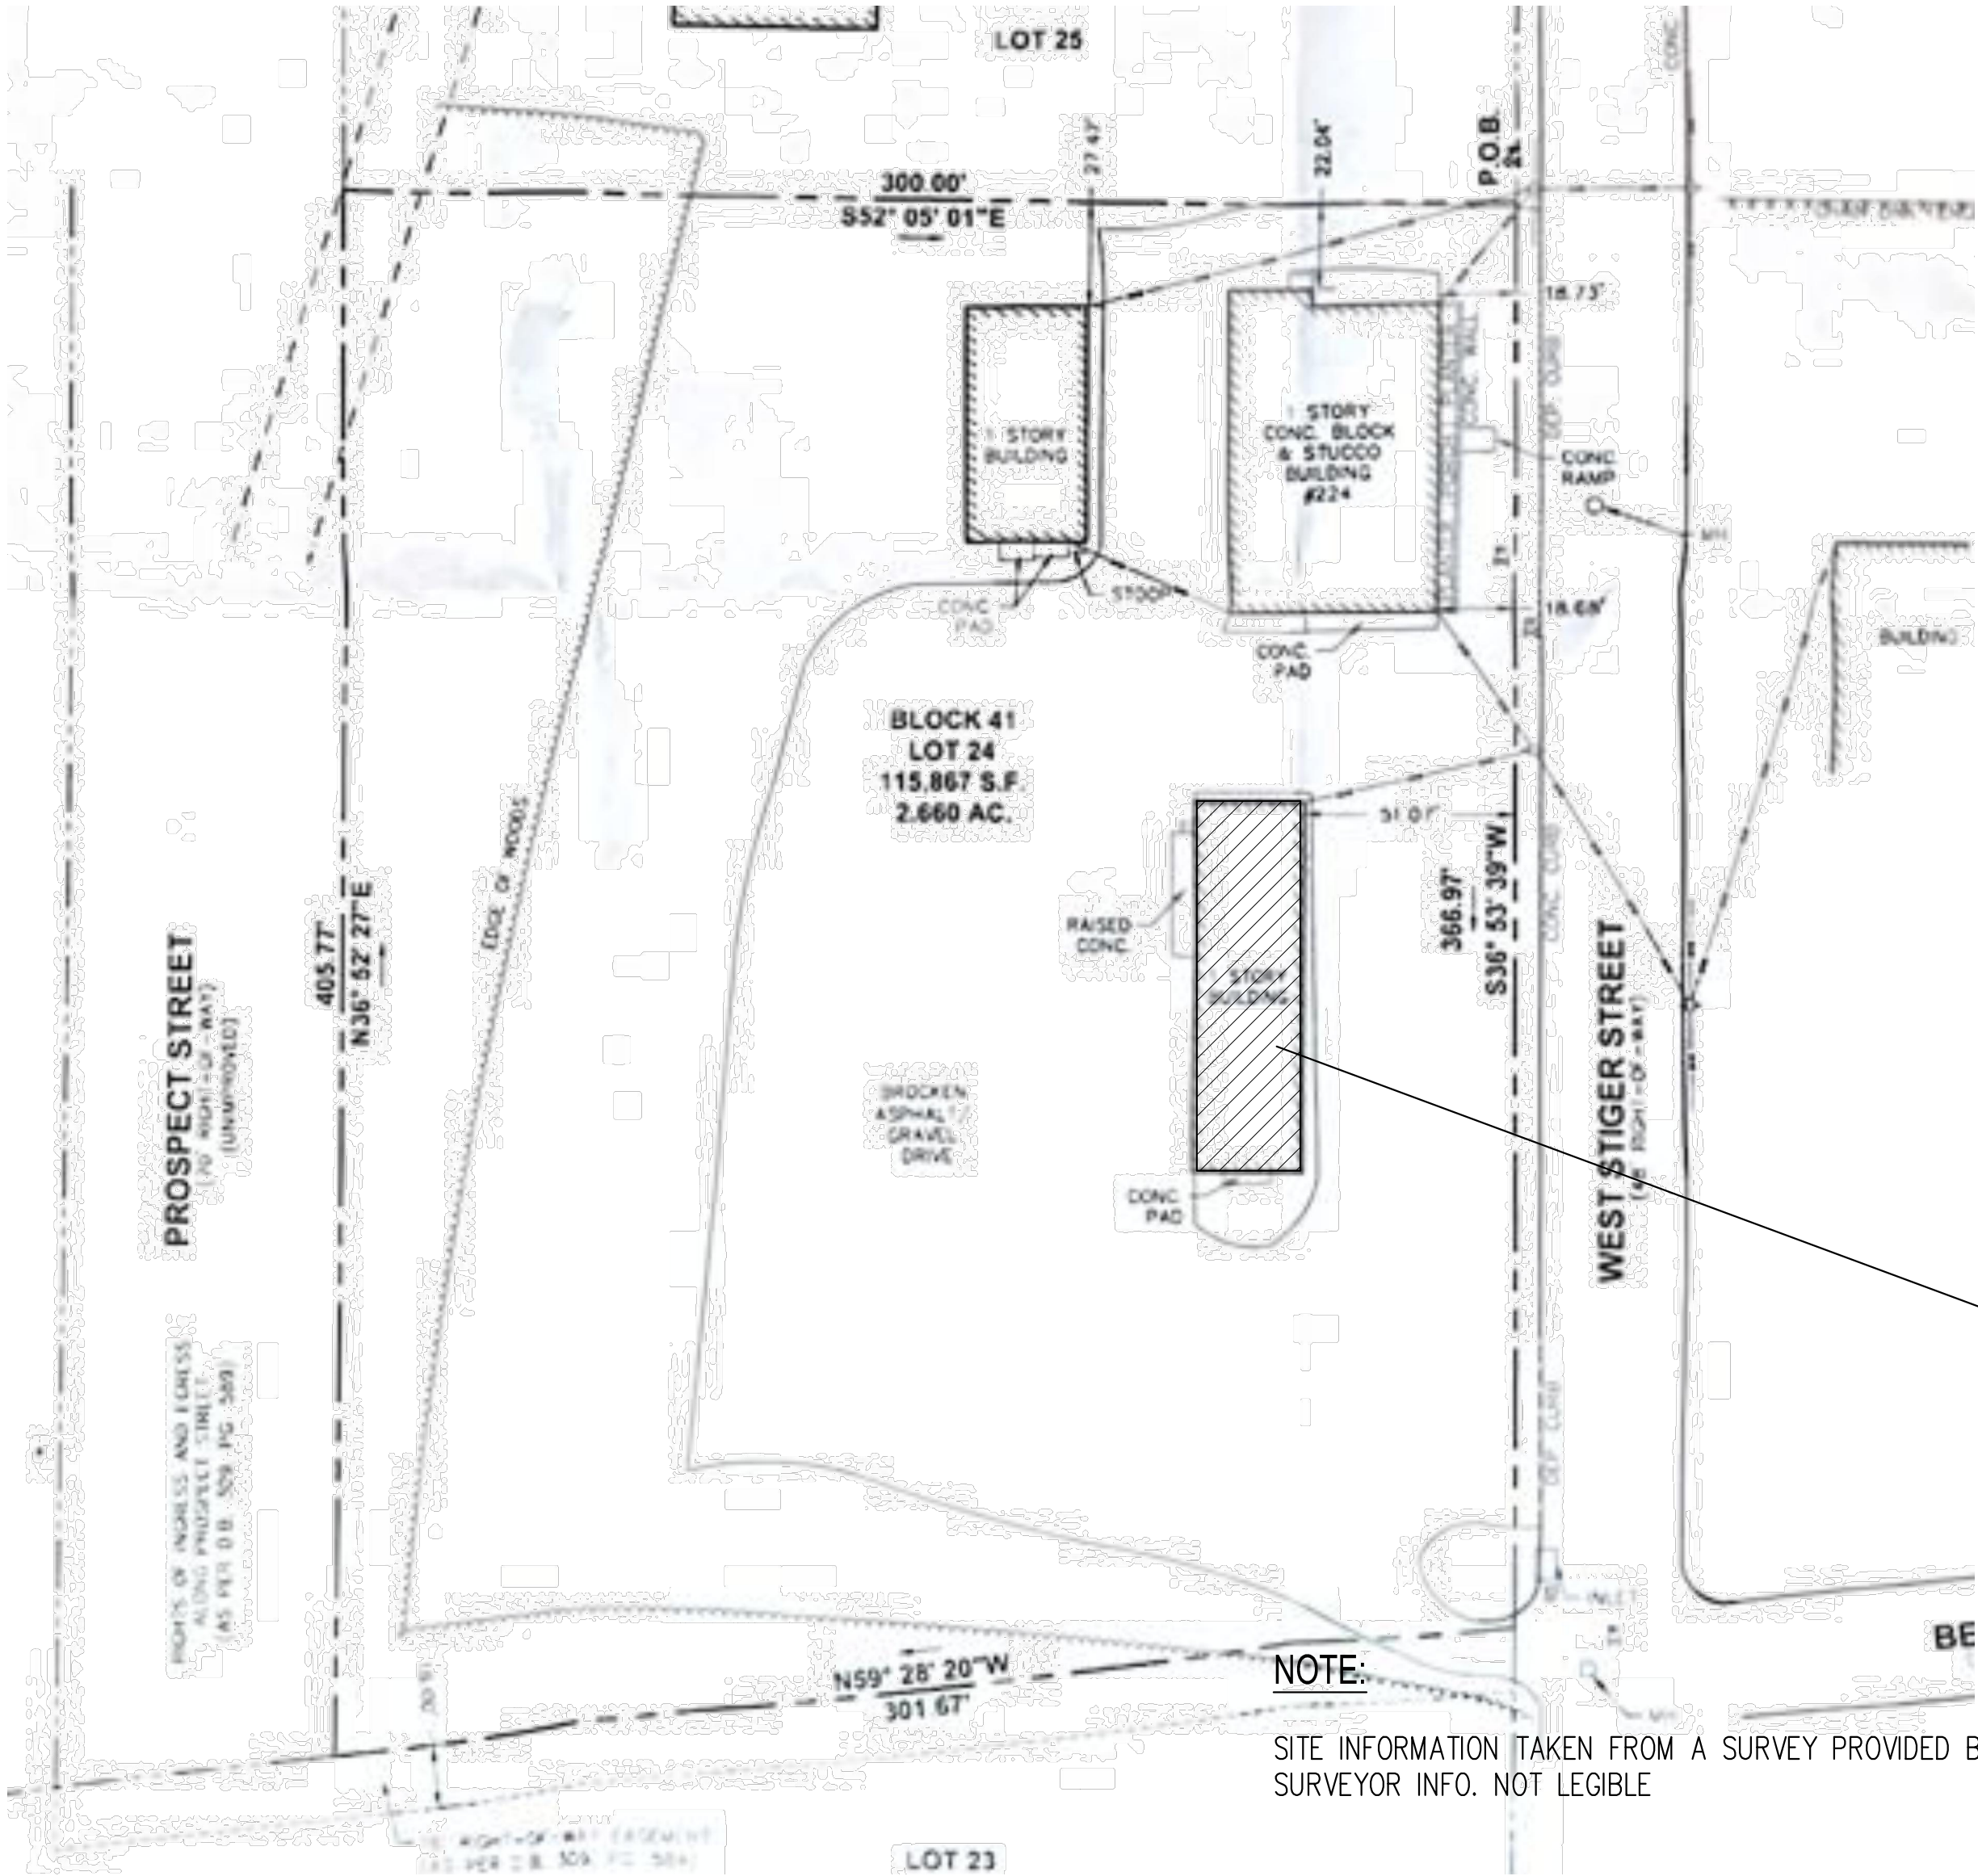

04 EXISTING SITE PLAN
SCALE: 1" = 40'-0"

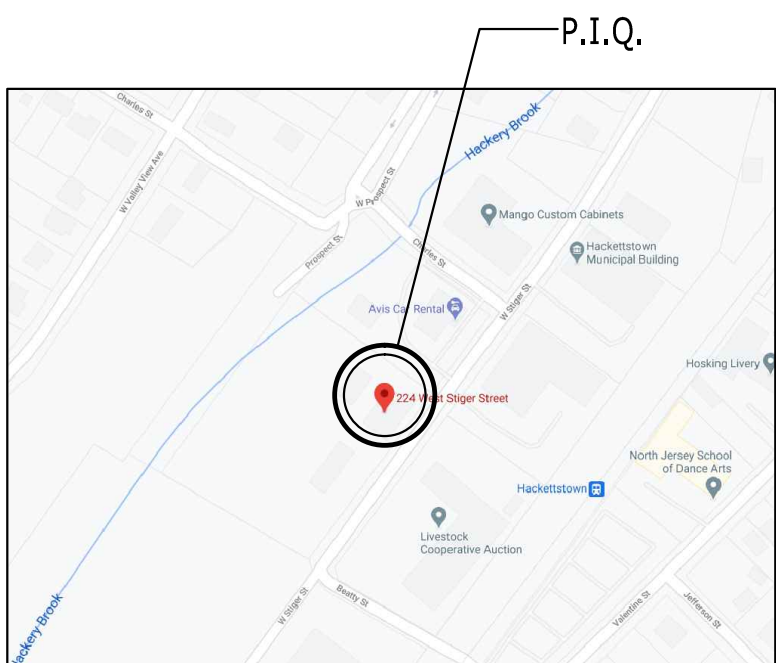

01 LOCATION MAP
SCALE: N.T.S.

No:	Date:	Revision:

HERITAGE MADISON ARCHITECTURE, LLC.

Architecture Design Interiors

1171 Madison Ave., Suite 201
Paterson, N.J. 07503
Tel: (973) 689 8780
Fax: (862) 239 1888
admin@hmalic.net www.hmalic.net

Project No:	2071	Project:	ALTERATIONS
Date:	Sept. 24, 2020		
Block:	41		
Lot:	24		
Scale:	AS NOTED	Drawing title:	TITLE, LOC. MAP, SITE PLAN ELEVATIONS
Drawn By:	--		
Checked By:	--		


Seal:
Nassir Almkhitar, RA
NJ Lic. # 16036
NY Lic. # 030342

Drawing No:
T-01

© Heritage Madison Architecture, LLC

DRAWING LIST


T-01	TITLE, LOC. MAP, PRPS'D SITE PLAN, NOTES, ELEVATIONS
A-01	FLOOR PLAN & ELEVATIONS

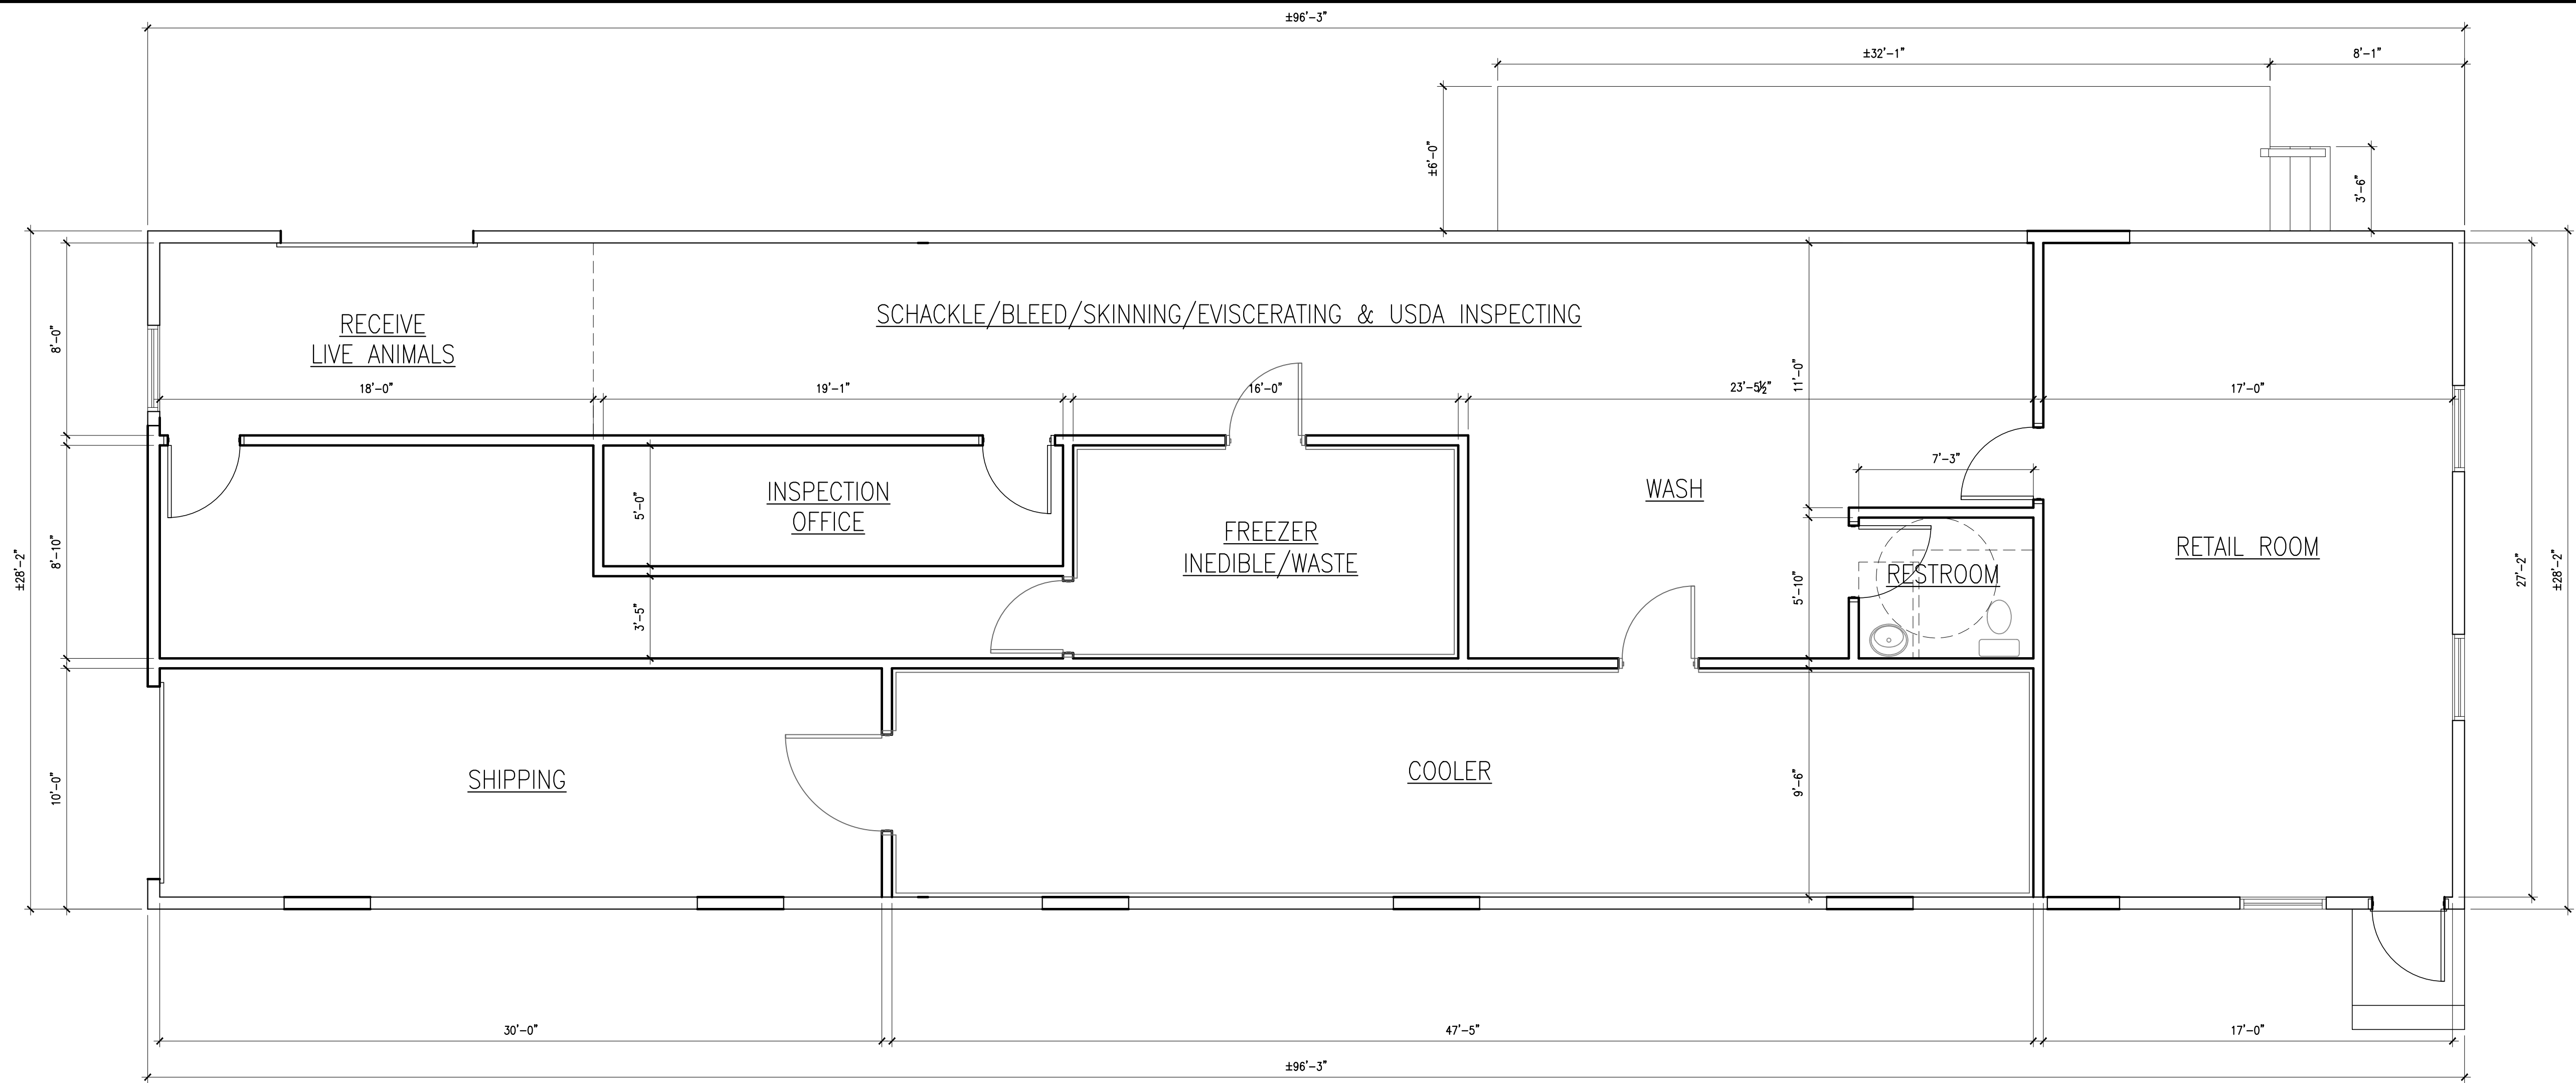

01 PROPOSED FIRST FLOOR PLAN
SCALE: 1/4" = 1'-0"



02 RIGHT SIDE ELEVATION
SCALE: 1/4" = 1'-0"

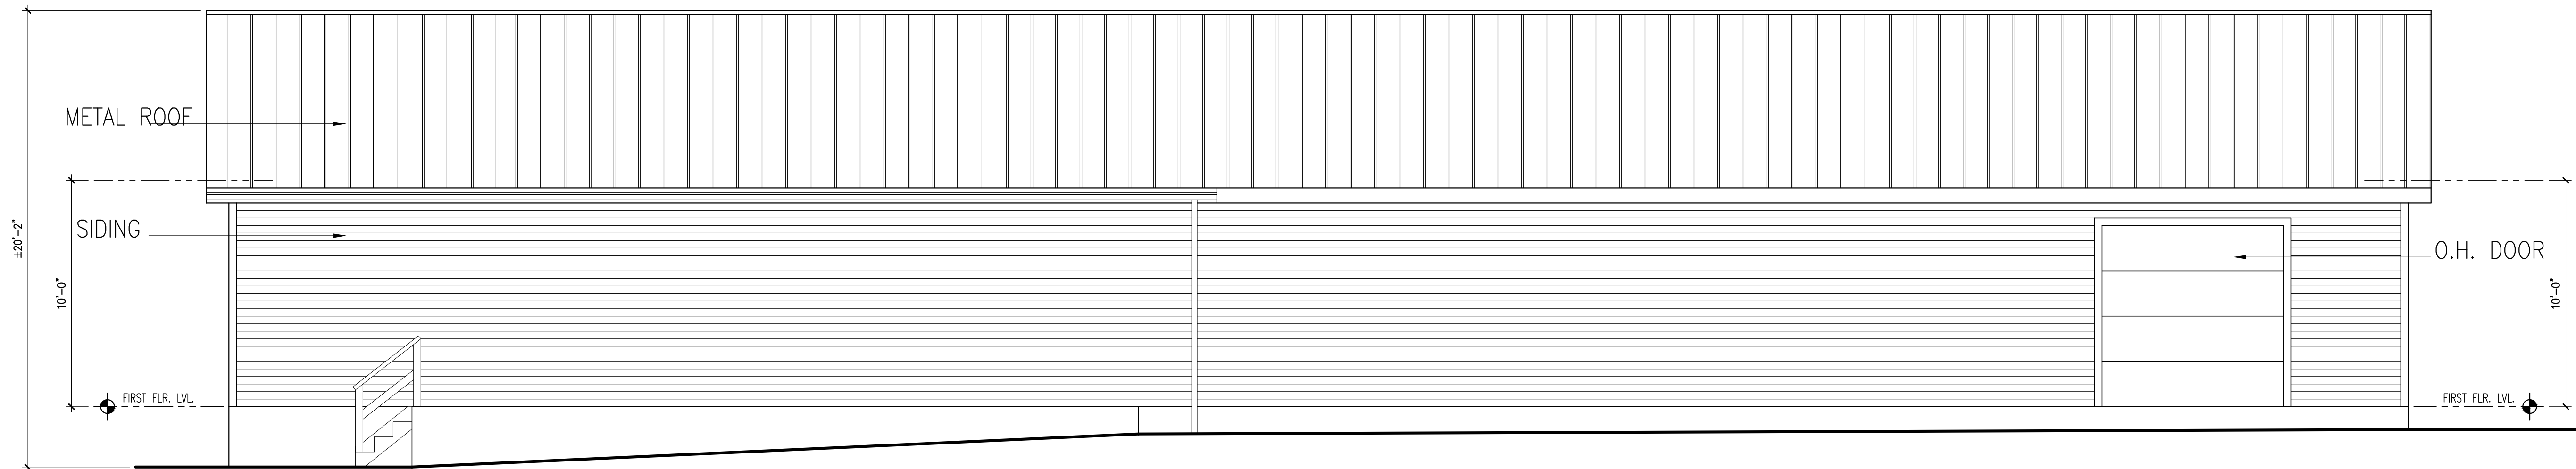

03 REAR ELEVATION
SCALE: 1/4" = 1'-0"

No.	Date:	Revision:

HERITAGE MADISON ARCHITECTURE, LLC.
Architecture Design Interiors
1171 Madison Ave., Suite 201
Paterson, N.J. 07503
Tel: (973) 689 8780
Fax: (862) 239 1888
admin@hmalic.net www.hmalic.net

Project No:	2071	Project:	ALTERATIONS
Date:	Sept. 24, 2020	Block:	224 West Stiger Street Hackettstown, New Jersey
Lot:	41	Client:	
Scale:	AS NOTED	Drawing title:	Floor Plan & Elevations
Drawn By:			
Checked By:			

Seal:
Nassir Almkhitar, RA
NJ Lic. # 16036
NY Lic. # 030342

Drawing No:
A-01
© Heritage Madison Architecture, LLC