


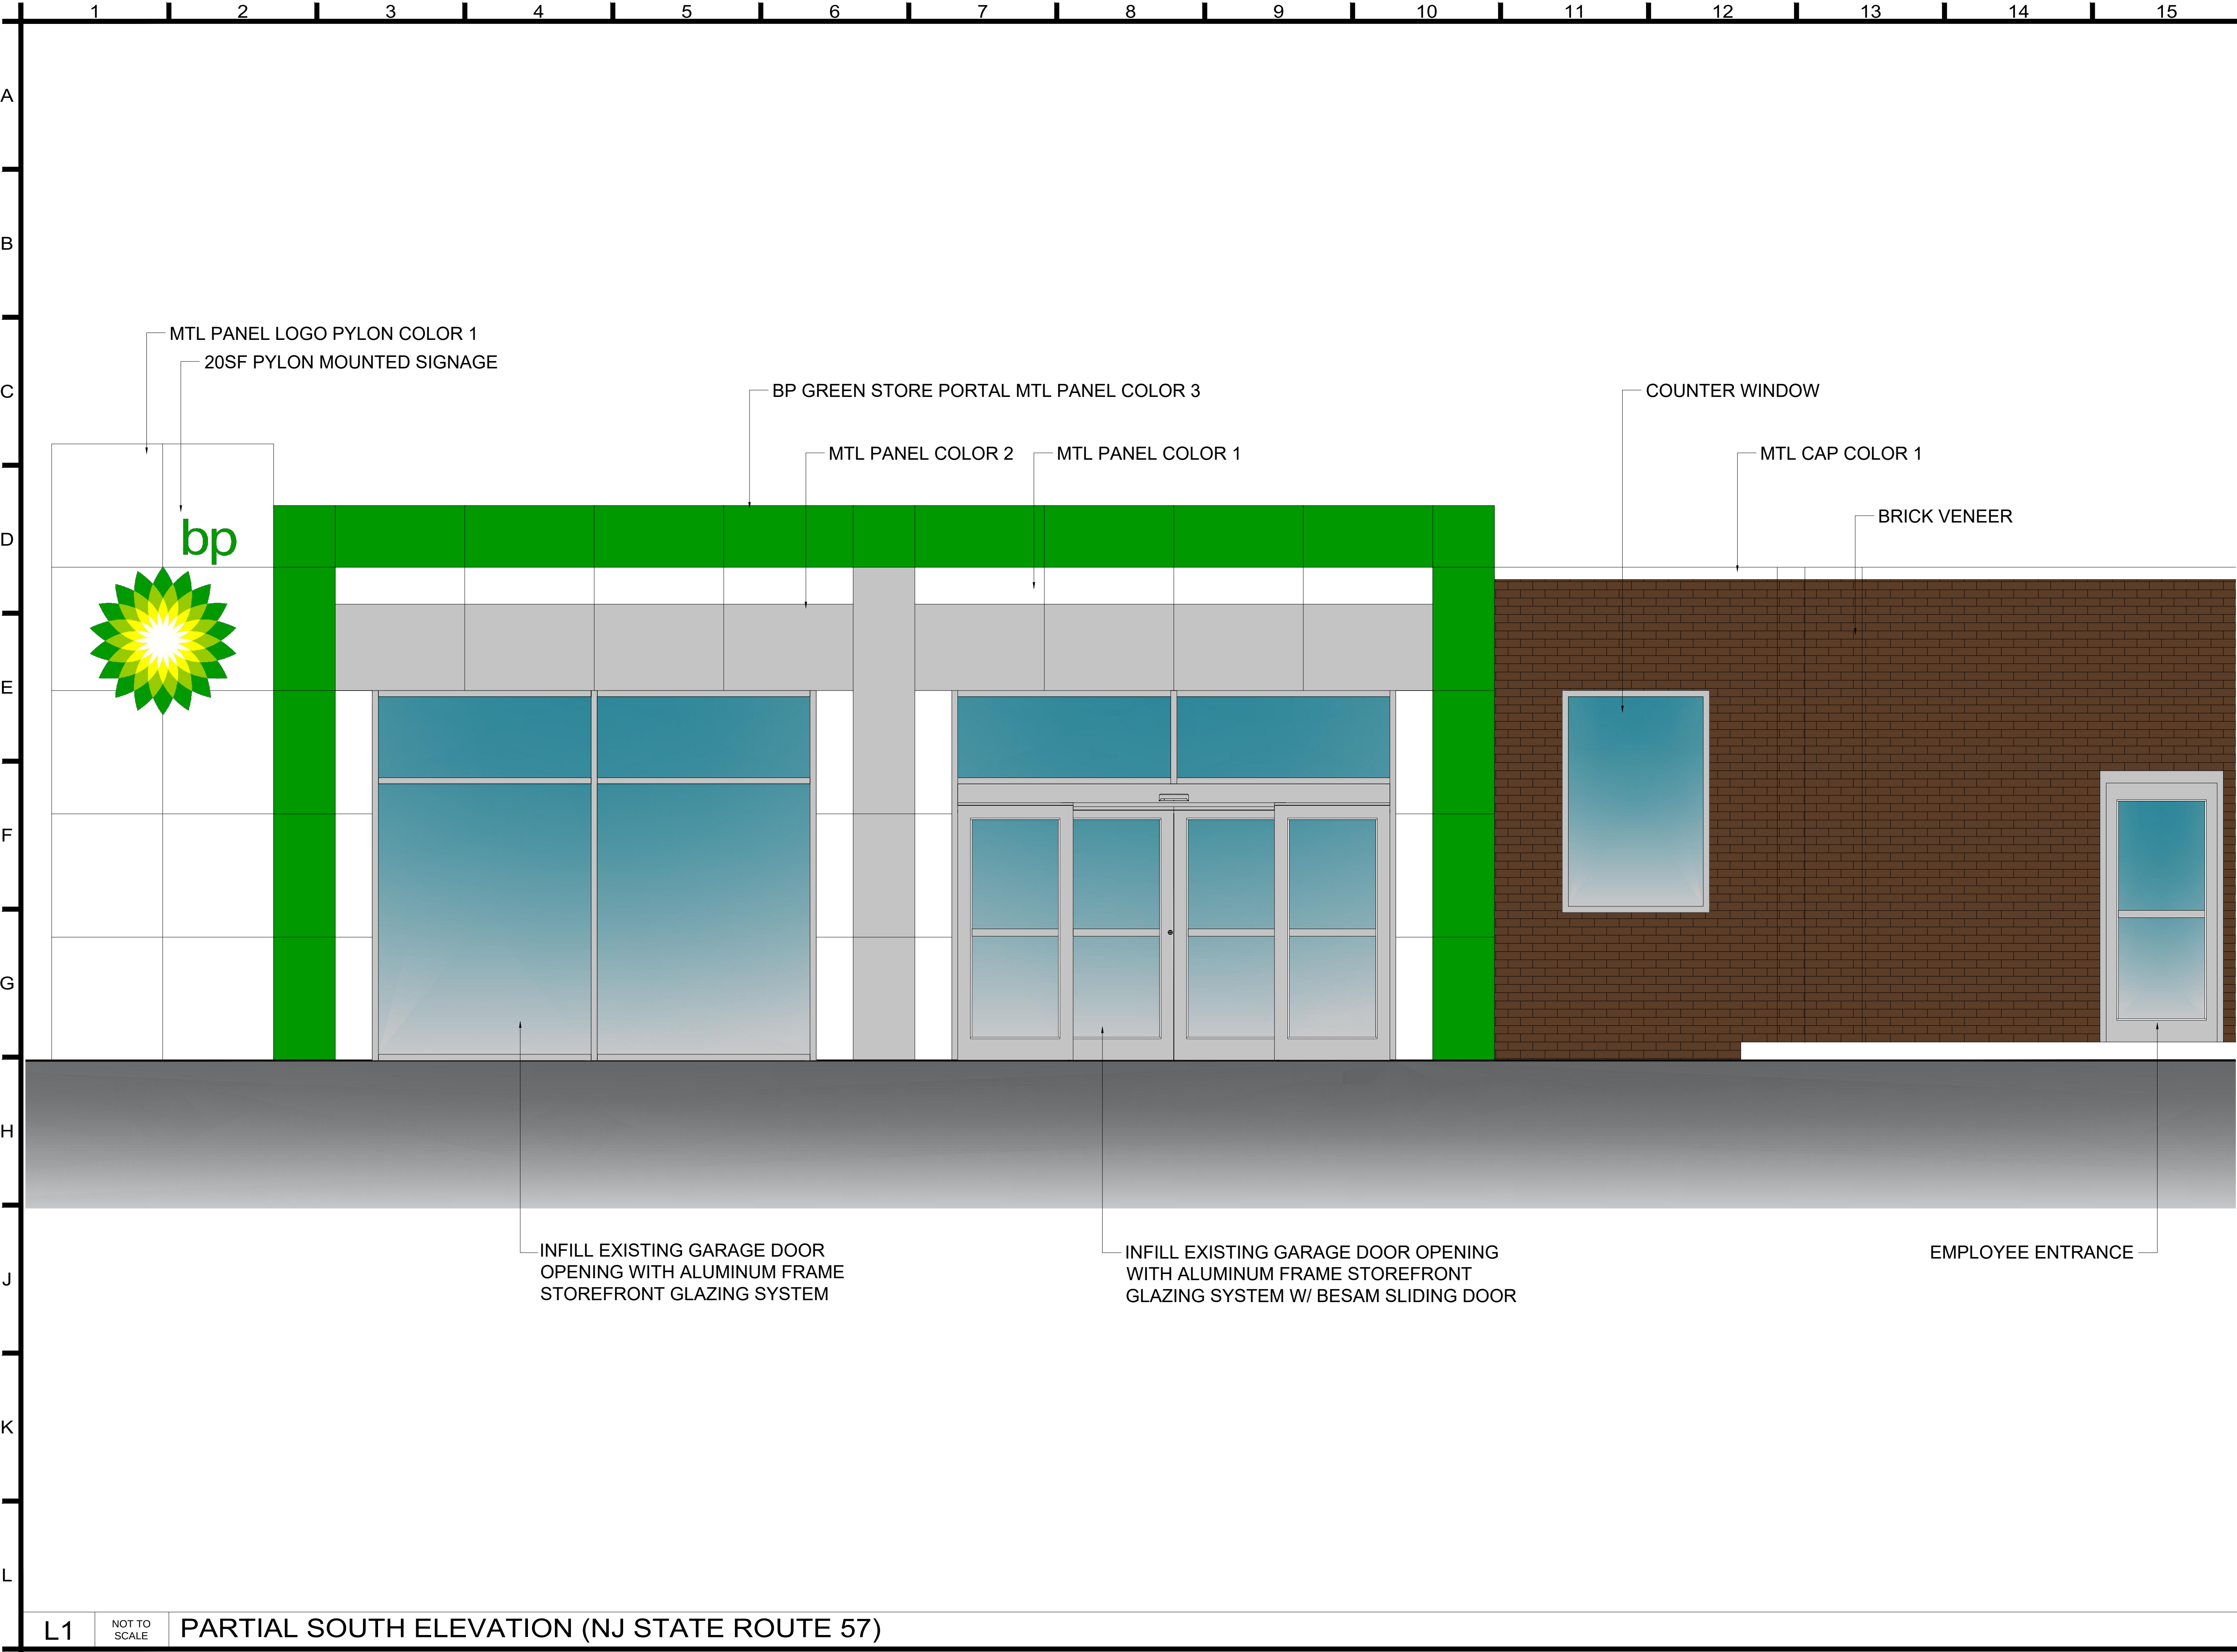


COLOR #1 = WHITE
COLOR #2 = GRAY
COLOR #3 = BP GREEN

COLOR LEGEND

REVISION SCHEDULE		
REV #	DATE	REVISION DESCRIPTION

TEL: 973.862.2603 WEB: WWW.GMGARCH.COM

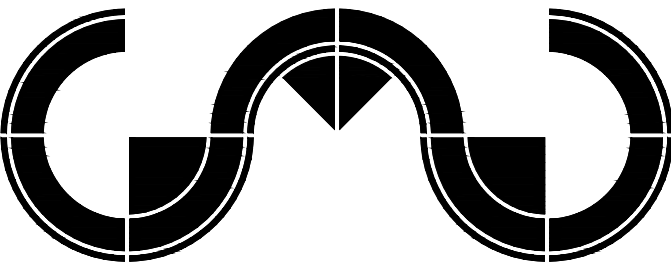**GMG Architecture**
ADD: 64 MACPEEK ROAD, VERNON, NEW JERSEY, 07462

GGG
DRAWN BY:

2019.0013
PROJECT #

06/26/2020
DATE OF ISSUE

ARCHITECT'S SEAL

ATLANTIS REAL ESTATE, LLC
555 S. COLUMBUS AVE, STE 201
MT. VERNON, NY 10550
OWNER

PK PETROLEUM ONE, LLC
273 REICHELT RD, APT. C
NEW MILFORD, NJ 07646
APPLICANT

Interior & Exterior Renovations
17 ROUTE 57
TOWN OF HACKETTSTOWN
BLOCK 129, LOT 25.01
PROJECT TITLE

COLOR ELEVATION

L1

NOT TO SCALE

PARTIAL SOUTH ELEVATION (NJ STATE ROUTE 57)

A-3

DRAWING #