
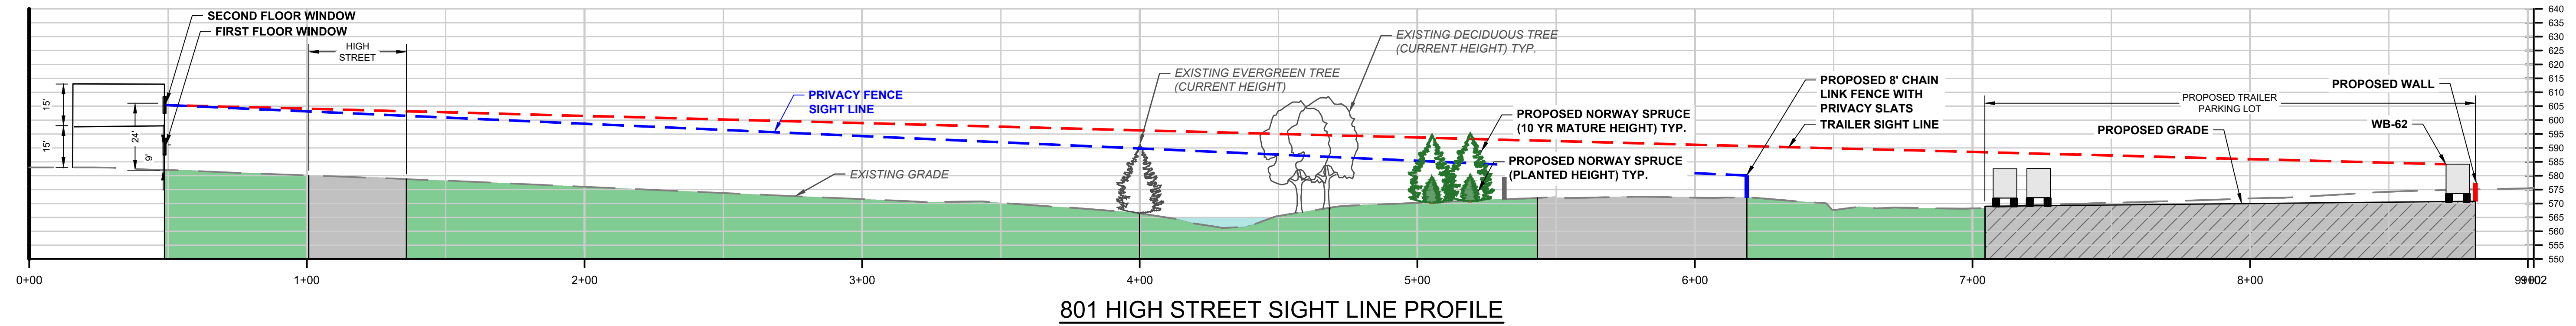


E:\SCE\Hackettstown\8719\074 Hackettstown\8719\074 Final Site Plan Trailer Storage Lot\Exhibits\8719\074 Sightline.dwg Fri, May 15, 2020 - 1:24pm Sung SUBURBAN CONSULTING ENGINEERS, INC.

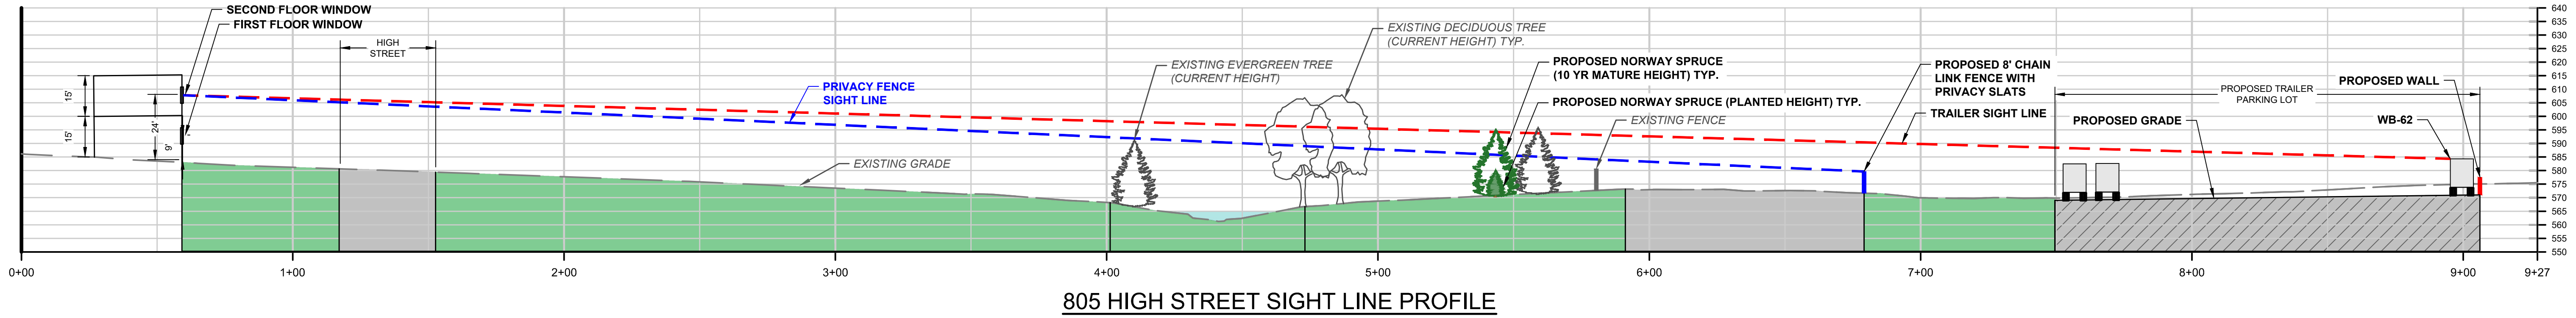

REFERENCE:
PRELIMINARY AND FINAL MAJOR SITE PLANS - "MARS INCORPORATED PROPOSED TRAILER PARKING LOT" PREPARED BY SUBURBAN CONSULTING ENGINEERS, INC., DATED MARCH 28, 2019, LAST REVISED NOVEMBER 12, 2019

<div>NOTICE</div> <div>THIS DRAWING AND ALL INFORMATION CONTAINED HEREIN IS AUTHORIZED FOR USE ONLY BY THE PARTY FOR WHOM THE WORK WAS CONTRACTED OR TO WHOM IT IS CERTIFIED.</div> <div>THIS DRAWING MAY NOT BE COPIED, REUSED, DISCLOSED, DISTRIBUTED, OR RELIED UPON FOR ANY OTHER PURPOSE WITHOUT THE WRITTEN CONSENT OF SUBURBAN CONSULTING ENGINEERS, INC.</div> <div>PER N.J.A.C. ELECTRONIC SUBMISSIONS NOT CONTAINING A VALID DIGITAL SEAL OR PAPER COPIES NOT CONTAINING A RAISED SEAL ARE NOT ORIGINALS AND MAY HAVE BEEN ALTERED.</div> <div>© COPYRIGHT 2018 SUBURBAN CONSULTING ENGINEERS, INC.™ CERTIFICATE OF AUTHORIZATION NO. 24GA28037500</div> <div>ALL RIGHTS RESERVED</div>					<div>REV. PER COMMENTS</div> <div>A</div> <div>05/15/2020</div> <div></div> <div></div> <div></div>					<div>DRAWN BY:</div> <div>SOS</div> <div>03/13/2020</div> <div>CHECKED BY:</div> <div>EBA</div> <div>03/13/2020</div> <div>CHECKED BY:</div> <div></div>					<div>DAREN J. PHIL, PE</div> <div>NJ PROFESSIONAL ENGINEER</div> <div>LICENSE NO. 24GE03619100</div>					<div><div>SC</div><div>SUBURBAN CONSULTING ENGINEERS, INC.</div><div>COA NO: 24GA28037500 21MI00004200</div><div>- Civil Engineers - Municipal Engineers - - Landscape Architects - - Planners - Environmentalists - Land Surveyors -</div><div>96 US Highway 206, Suite 101 2430 Highway 34, Bldg. A Suite 1R Flinders, N.J. 07836 - 973.398.1776 Wall, N.J. 08736 - 732.282.1776</div><div>EXCELLENCE ♦ ECONOMY ♦ ENVIRONMENT</div></div>					<div>PRELIMINARY AND FINAL MAJOR SITE PLAN FOR MARS INCORPORATED</div> <div>PROPOSED TRAILER PARKING LOT</div> <div>BLOCK 4, LOT 1</div> <div>TOWN OF HACKETTSTOWN</div> <div>COUNTY OF WARREN, STATE OF NEW JERSEY</div>					<div>PROJECT NUMBER:</div> <div>SCE-8719.074</div> <div>SCALE:</div> <div>AS NOTED</div> <div>SHEET 2 OF 2</div> <div>REVISION A</div>				
---	--	--	--	--	---	--	--	--	--	--	--	--	--	--	--	--	--	--	--	---	--	--	--	--	---	--	--	--	--	--	--	--	--	--

DATE: 03/13/2020

