




E:\SCE\Hackettstown\8719.074 Hackettstown\8719.074 Final Site Plan Trailer Storage Lot\Exhibits\8719.074 Sightline.dwg Frt, May 15, 2020 - 1:24pm Sung SUBURBAN CONSULTING ENGINEERS, INC.

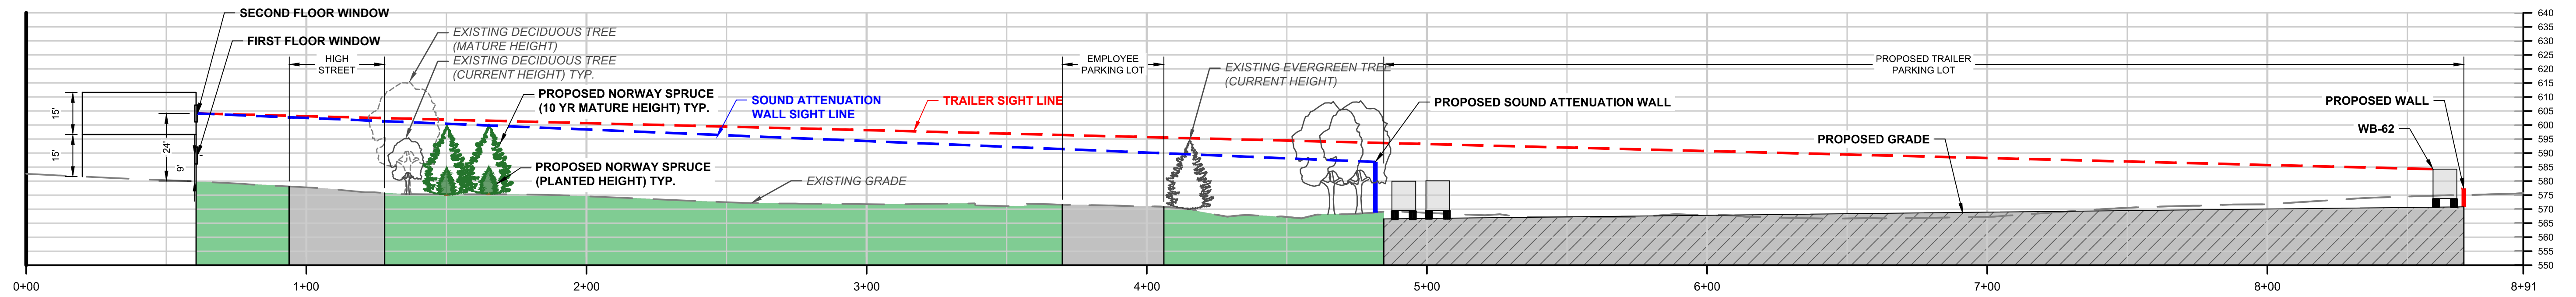


100 OAK STREET SIGHT LINE PROFILE

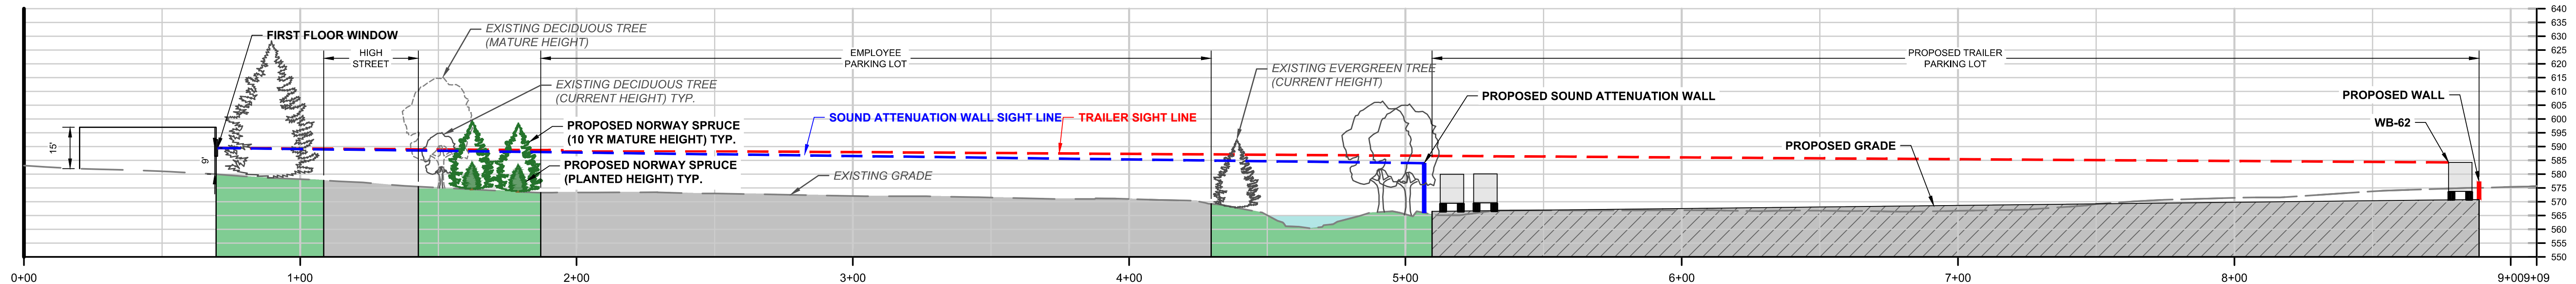

709 HIGH STREET SIGHT LINE PROFILE

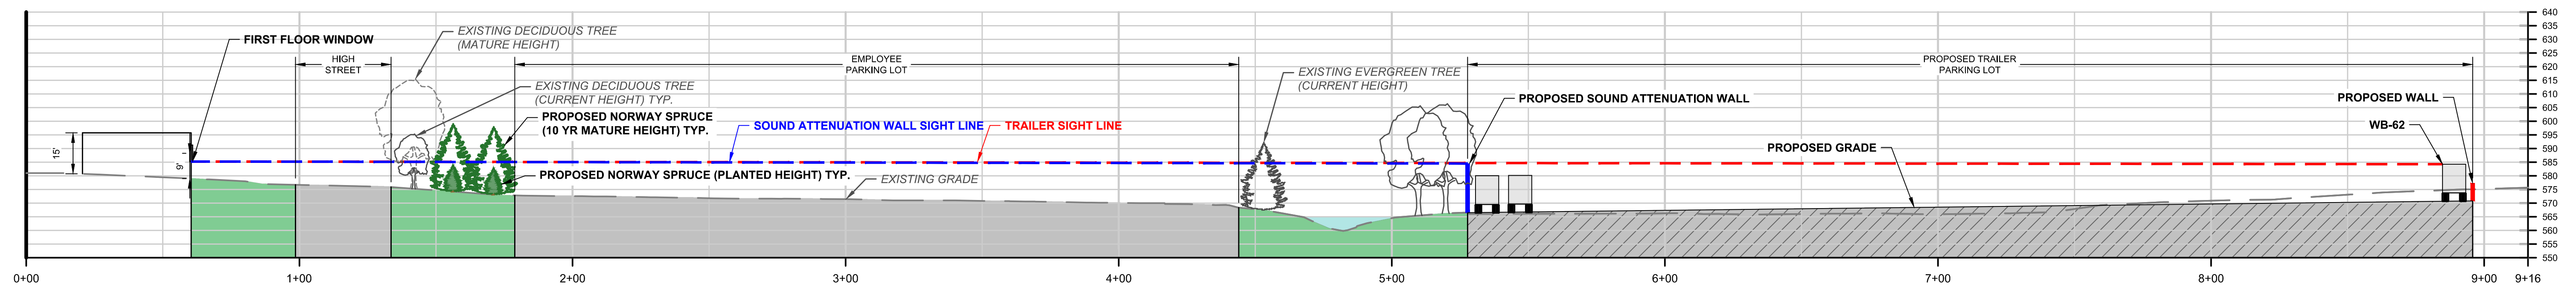

705 HIGH STREET SIGHT LINE PROFILE

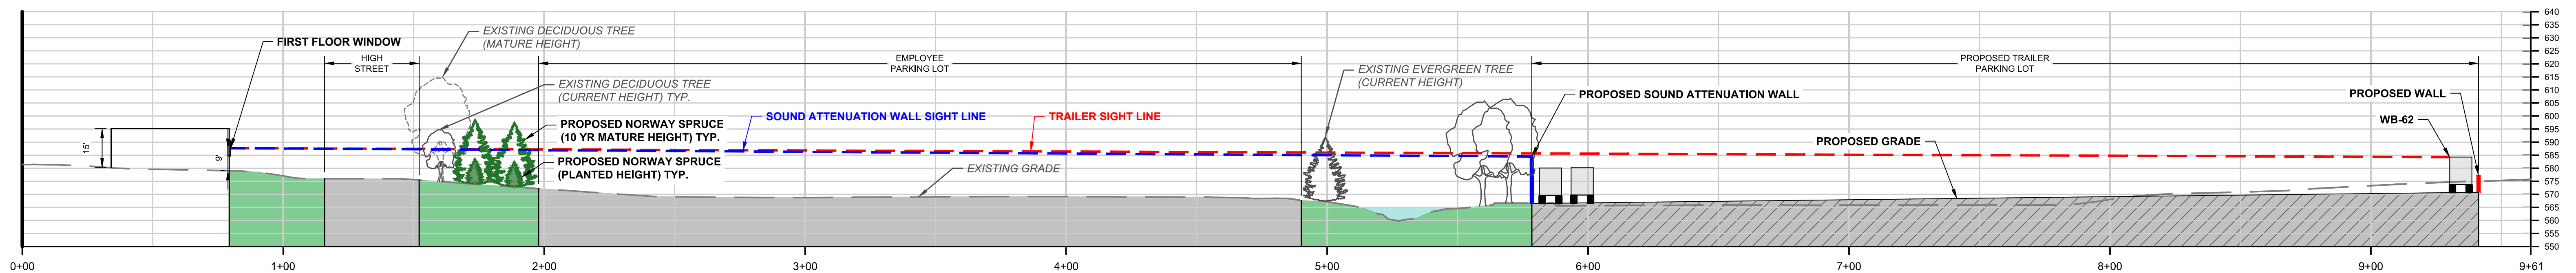

701 HIGH STREET SIGHT LINE PROFILE



SCALE: 1"=30'

REFERENCE:

PRELIMINARY AND FINAL MAJOR SITE PLANS - "MARS INCORPORATED PROPOSED TRAILER PARKING LOT" PREPARED BY SUBURBAN CONSULTING ENGINEERS, INC., DATED MARCH 28, 2019, LAST REVISED NOVEMBER 12, 2019

**NOTICE**  
THIS DRAWING AND ALL INFORMATION CONTAINED HEREIN IS AUTHORIZED FOR USE ONLY BY THE PARTY FOR WHOM THE WORK WAS CONTACTED OR TO WHOM IT IS CERTIFIED. THIS DRAWING MAY NOT BE COPIED, REPRODUCED, DISTRIBUTED, OR RELIED UPON FOR ANY OTHER PURPOSE WITHOUT THE WRITTEN CONSENT OF SUBURBAN CONSULTING ENGINEERS, INC.  
PER N.J.A.C. ELECTRONIC SUBMISSIONS NOT CONTAINING A VALID DIGITAL SEAL OR PAPER COPIES NOT CONTAINING A RAISED SEAL ARE NOT ORIGINALS AND MAY HAVE BEEN ALTERED.  
© COPYRIGHT 2018 SUBURBAN CONSULTING ENGINEERS, INC.  
CERTIFICATE OF AUTHORIZATION NO. 24G28037500  
ALL RIGHTS RESERVED

REV.	PER COMMENTS	NO.	DATE:	BY:	CHK:
A			05/15/2020		
REVISIONS					

DRAWN BY:	SOS
CHECKED BY:	EBA
CHECKED BY:	

**DAREN J. PHIL, PE**  
NJ PROFESSIONAL ENGINEER  
LICENSE NO. 24G03619100

DATE: 03/13/2020



**PRELIMINARY AND FINAL MAJOR SITE PLAN FOR  
MARS INCORPORATED  
PROPOSED TRAILER PARKING LOT  
BLOCK 4, LOT 1  
TOWN OF HACKETTSTOWN  
COUNTY OF WARREN, STATE OF NEW JERSEY**

**SIGHT LINE PROFILES I**

PROJECT NUMBER:  
SCE-8719.074

SCALE:  
AS NOTED

SHEET 1 OF 2

REVISION A