



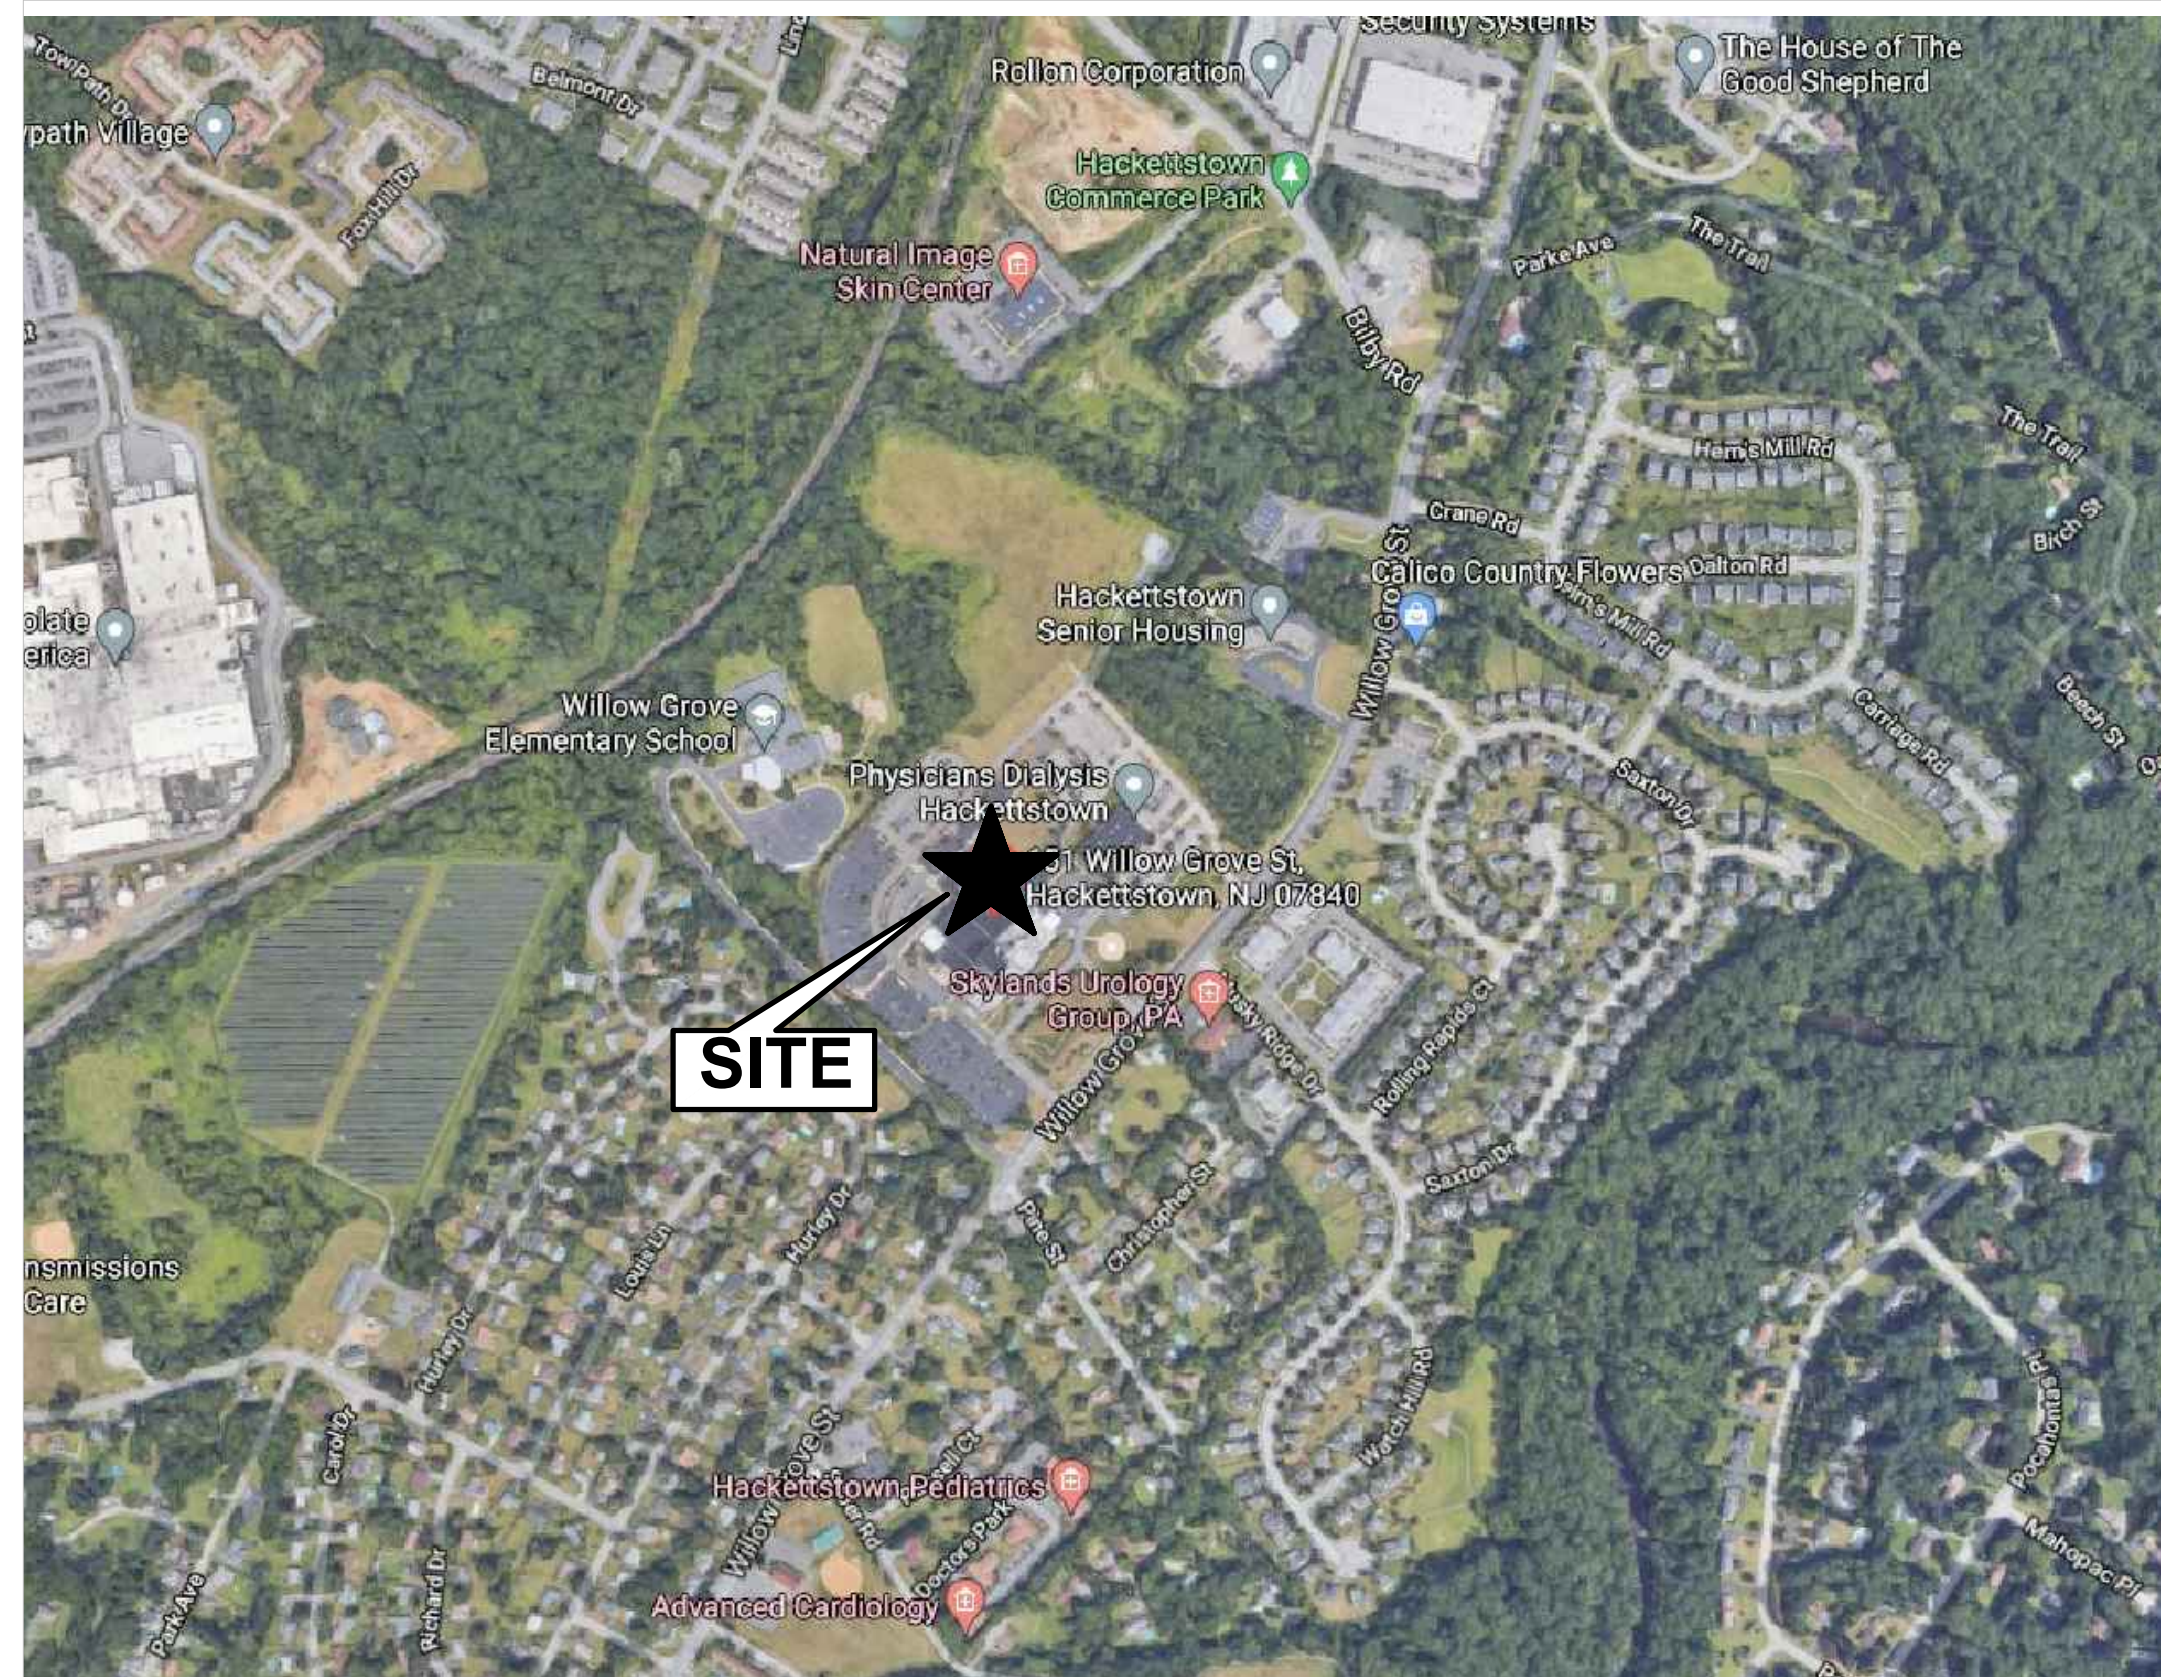


DRAWING LIST		ISSUE HISTORY			
SHEET #	SHEET TITLE	07 / 27 / 2021			
S000	COVER SHEET	X			
S010	OVERALL SITE PLAN - FOUNDATION LAYOUT	X			
S011	OVERALL SITE PLAN - PV ARRAY LAYOUT	X			
S012	PARTIAL SITE PLAN - FOUNDATION LAYOUT - ARRAY A SERIES	X			
S013	PARTIAL SITE PLAN - FOUNDATION LAYOUT - ARRAY B & D SERIES	X			
S014	PARTIAL SITE PLAN - FOUNDATION LAYOUT - C SERIES	X			
S012	PARTIAL SITE PLAN - PV ARRAY LAYOUT - ARRAY A SERIES	X			
S013	PARTIAL SITE PLAN - PV ARRAY LAYOUT - ARRAY B & D SERIES	X			
S014	PARTIAL SITE PLAN - PV ARRAY LAYOUT - C SERIES	X			
S031	FOUNDATION - TYP.	X			
S101	CANOPY PLANS - A1 / A4	X			
S102	CANOPY PLANS - A2 / A3	X			
S103	CANOPY PLANS - B1 / B2, B3, B4, B5, B6	X			
S104	CANOPY PLANS - C1	X			
S105	CANOPY PLANS - C2, C5	X			
S106	CANOPY PLANS - C3	X			
S107	CANOPY PLANS - C4	X			
S108	CANOPY PLANS - C6 / C7	X			
S109	CANOPY PLANS - D1	X			
S110	CANOPY SECTION - D2	X			
S111	CANOPY SECTION - D3	X			
S301	CANOPY SECTION - A1, A2, A3 / B1 TO B6 / C1, C2, C3, C5 / D1	X			
S302	CANOPY SECTION - A4 / C4, C7	X			
S303	CANOPY SECTION - C6 / D2, D3	X			

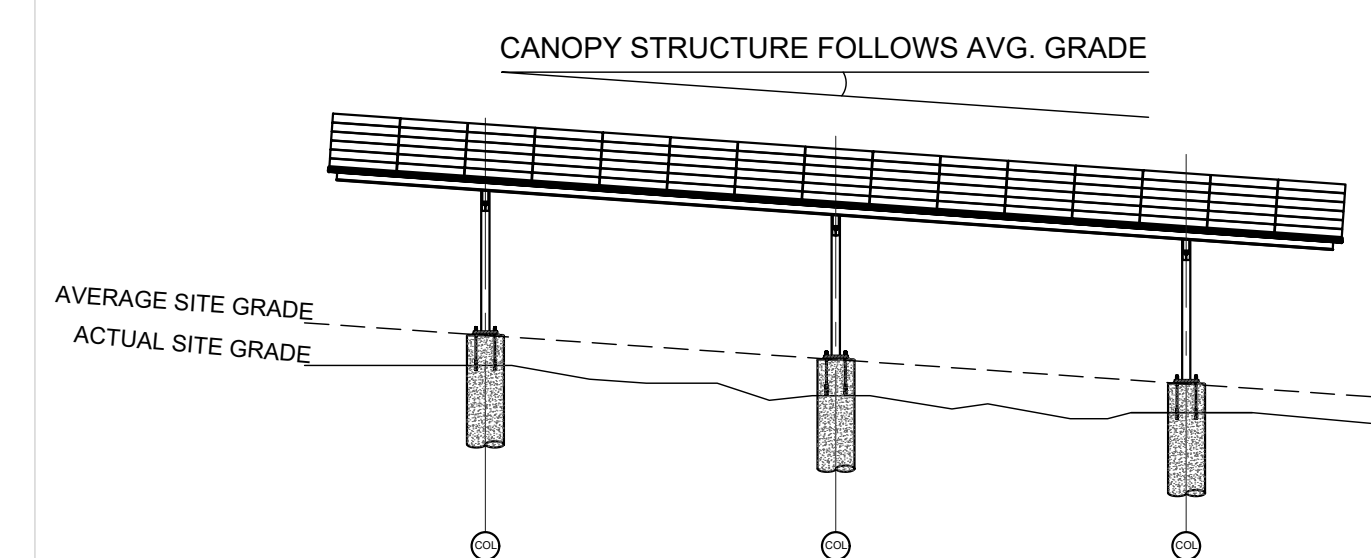

- KEY POINTS:
1. CANOPY STRUCTURE IS PARALLEL TO AVG. SITE GRADE
 2. COLUMN LENGTHS ARE EQUAL THROUGHOUT
 3. TOPS OF PIERS FOLLOW AVG. SITE GRADE
 4. PIER HEIGHTS VARY TO ACCOMMODATE ACTUAL SITE GRADE.

[illegible]



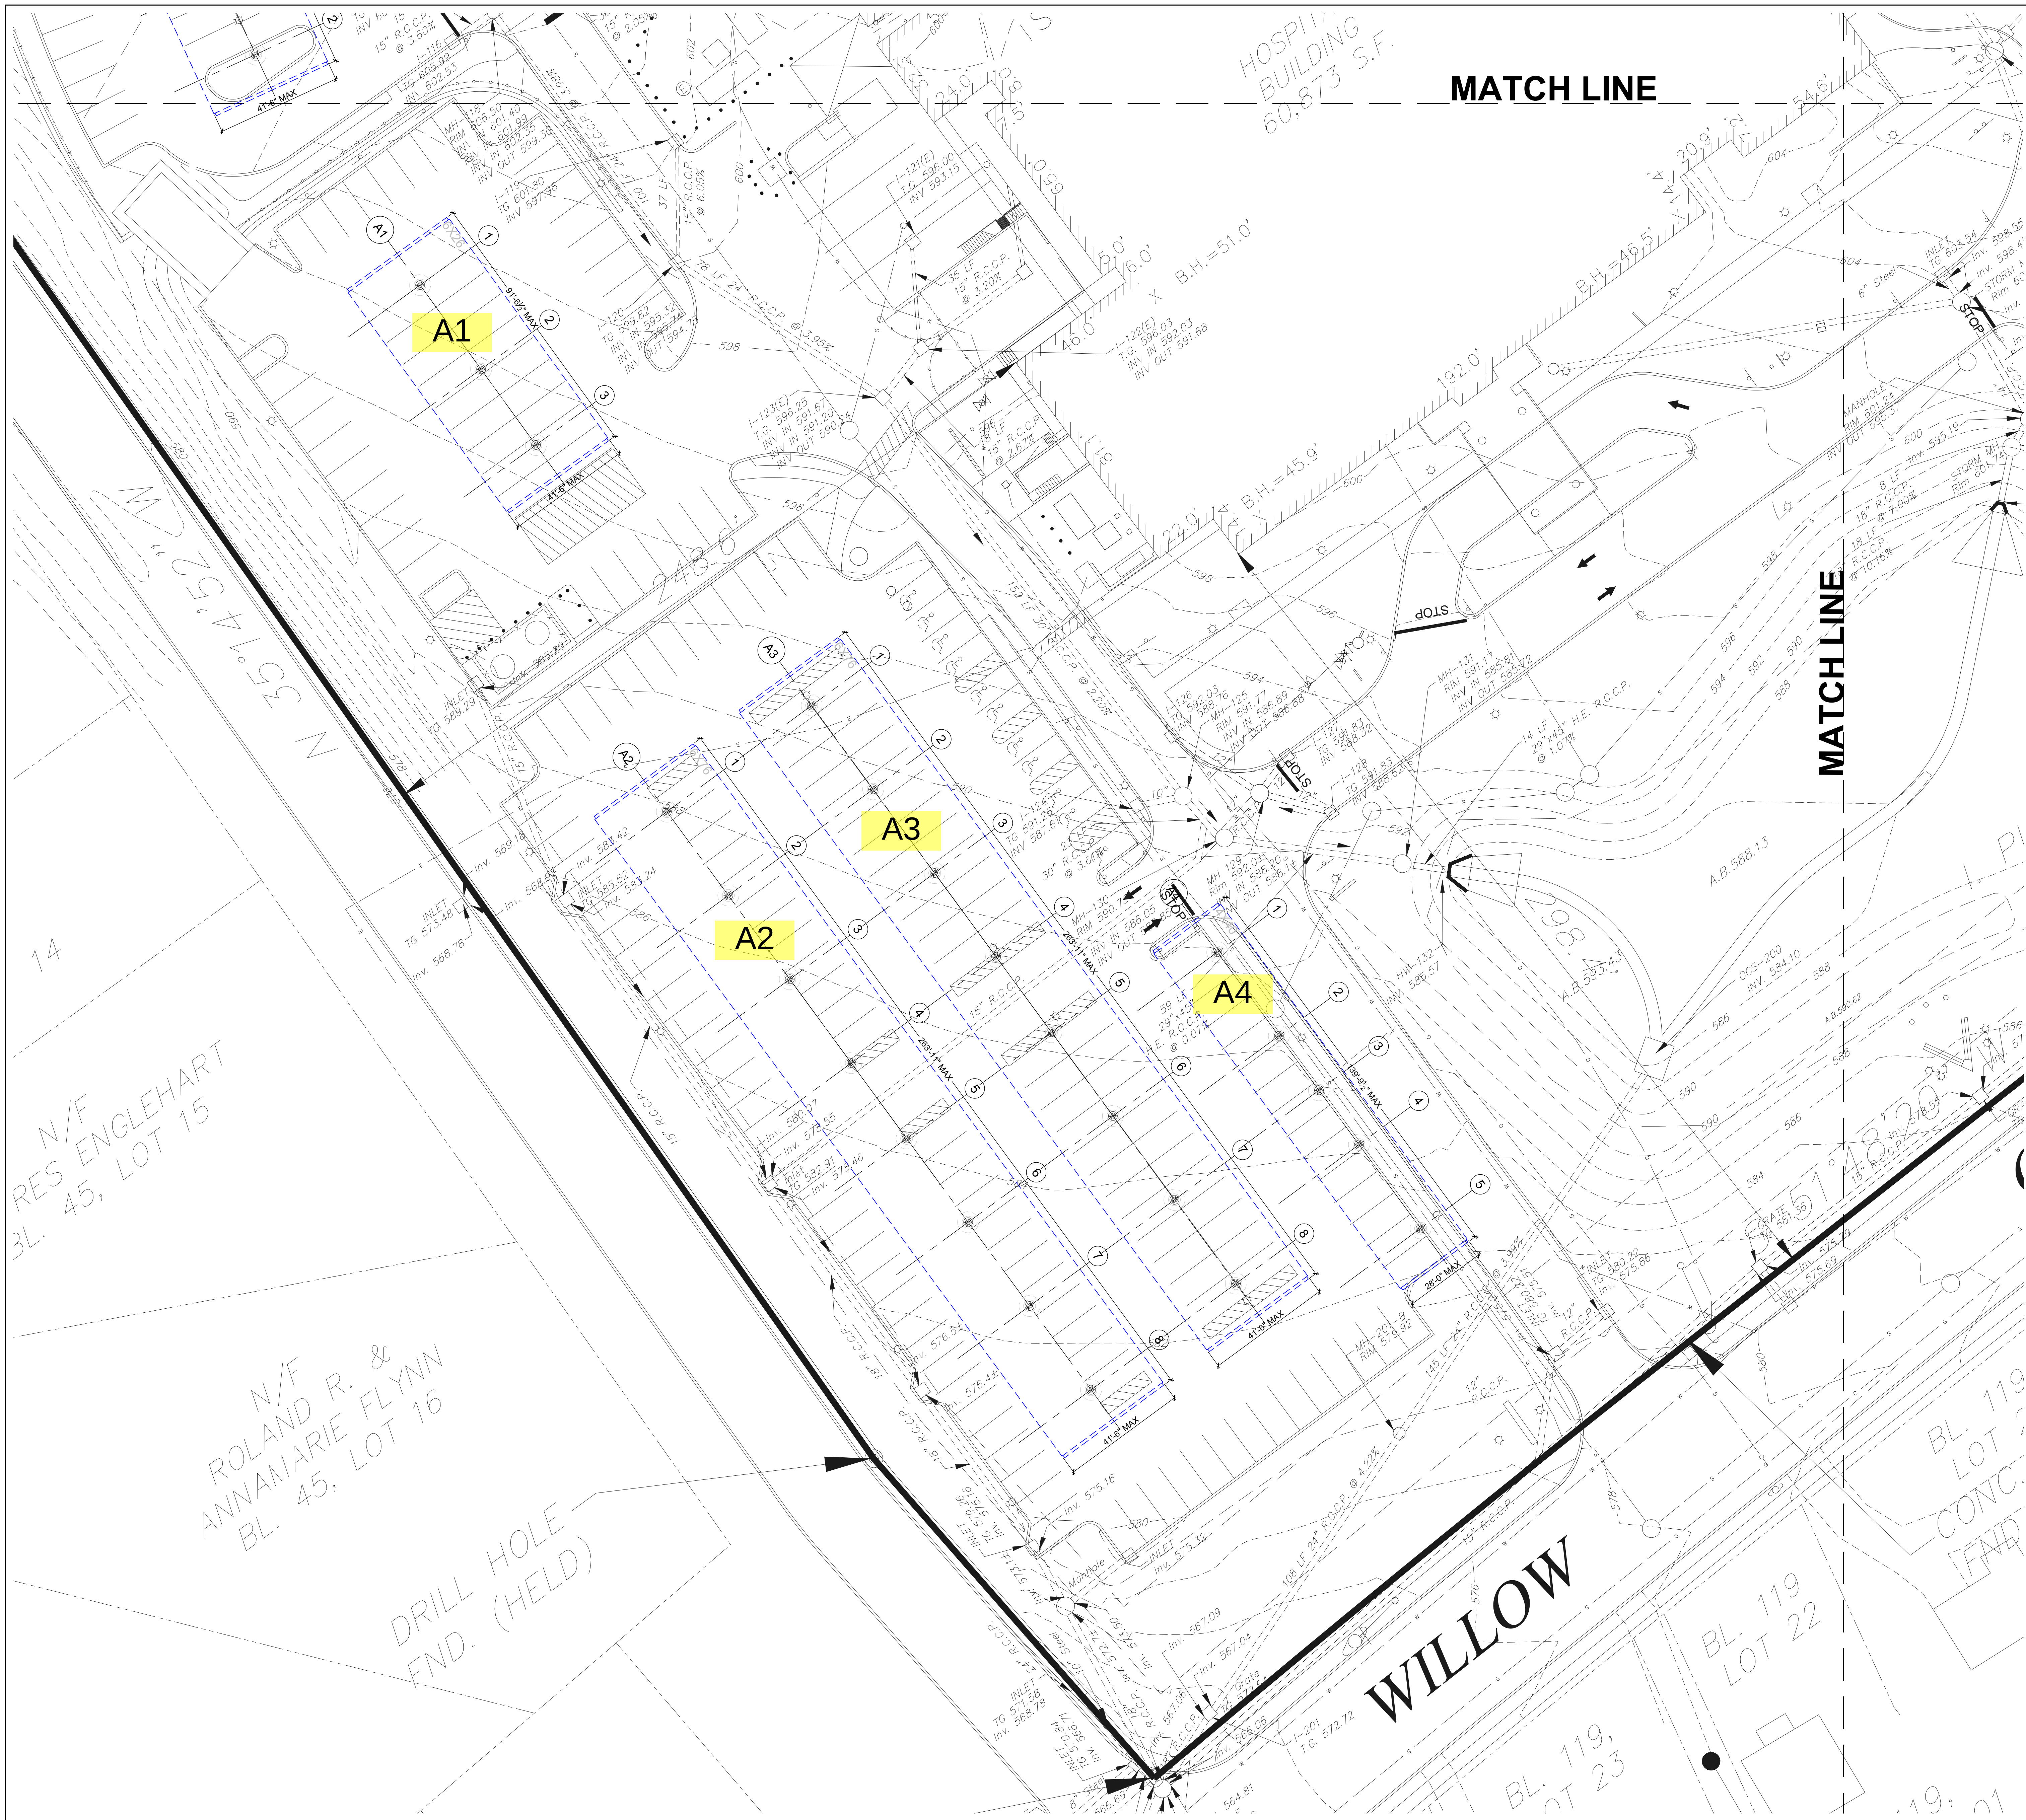

ABOVEgrid

clean energy development

PARASOL

STRUCTURES

NEW YORK BOSTON

WWW.PARASOLSTRUCTURES.COM

PARASOL PROJECT # : 21010

THIS DRAWING AND ALL THE INFORMATION CONTAINED HEREIN IS THE PROPERTY OF PARASOL STRUCTURES, INC. AND IS TO BE USED ONLY FOR THE PROJECT AND SITE SPECIFICALLY IDENTIFIED HEREON. NO PART OF THIS DRAWING IS TO BE REPRODUCED OR TRANSMITTED IN ANY FORM OR BY ANY MEANS, ELECTRONIC OR MECHANICAL, INCLUDING PHOTOCOPYING, RECORDING, OR BY ANY INFORMATION STORAGE AND RETRIEVAL SYSTEM, WITHOUT THE WRITTEN CONSENT OF PARASOL STRUCTURES, INC.

kpff

1001 Commercial Avenue, Suite 1000

New York, New York 10019

(212) 691-1000

(212) 691-1001

kpff job # : 2100307

NOT FOR CONSTRUCTION

SEAL

Professional Engineer

State of New York

1001 Commercial Avenue, Suite 1000

New York, New York 10019

(212) 691-1000

(212) 691-1001

PROJECT TITLE

HACKETTSTOWN MEDICAL CENTER

PROJECT ADDRESS

661 WILLOW GROVE ST, HACKETTSTOWN, NJ 07840

SHEET TITLE

SITE PLAN - FOUNDATION LAYOUT

ISSUED SET / REVISIONS	DATE	DESCRIPTION
1	07/27/2021	PLANNING BOARD REVIEW

DESIGNED BY: PARASOL

DRAWN BY: HI

CHECKED BY: --

APPROVED BY: --

ORIGINAL SHEET SIZE: 42" X 30"

SCALE

0 1" = 1'

1" = 1'

2" = 2'

3" = 3'

100" = 100'

DWG NO.




S012

PARASOL STRUCTURES

2021



ALL RIGHTS RESERVED

1 SITE PLAN - FOUNDATION LAYOUT

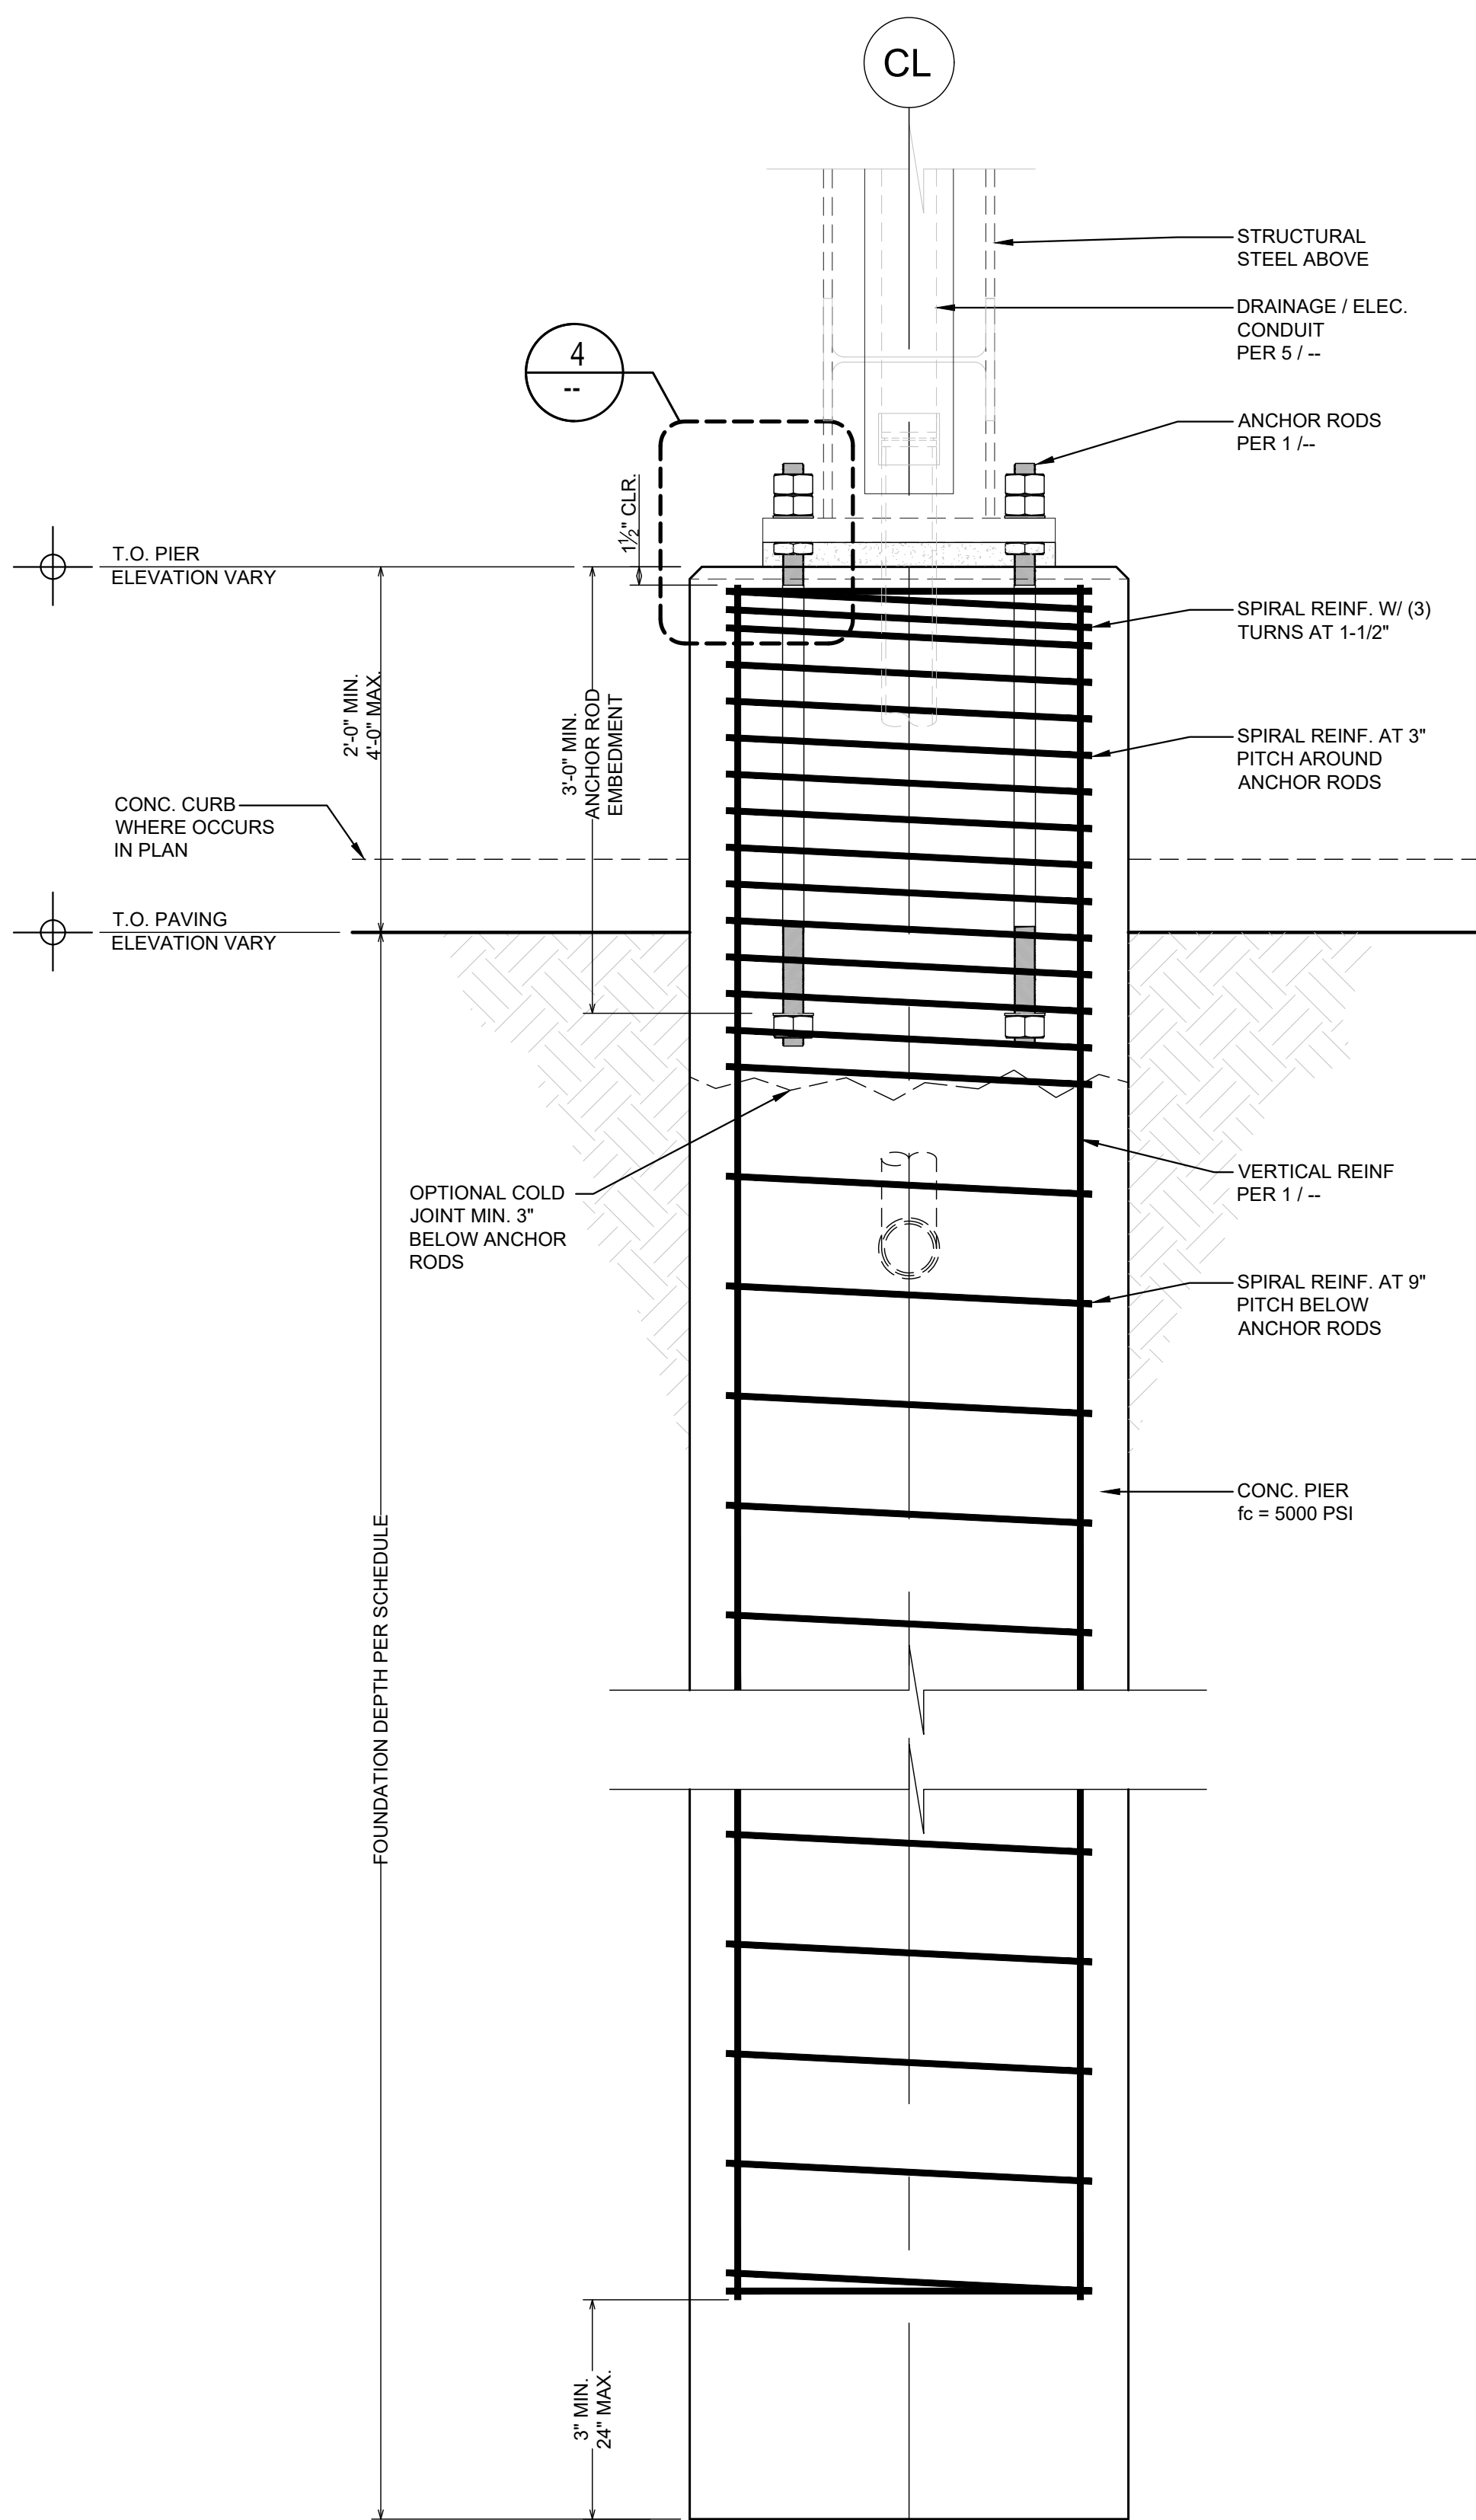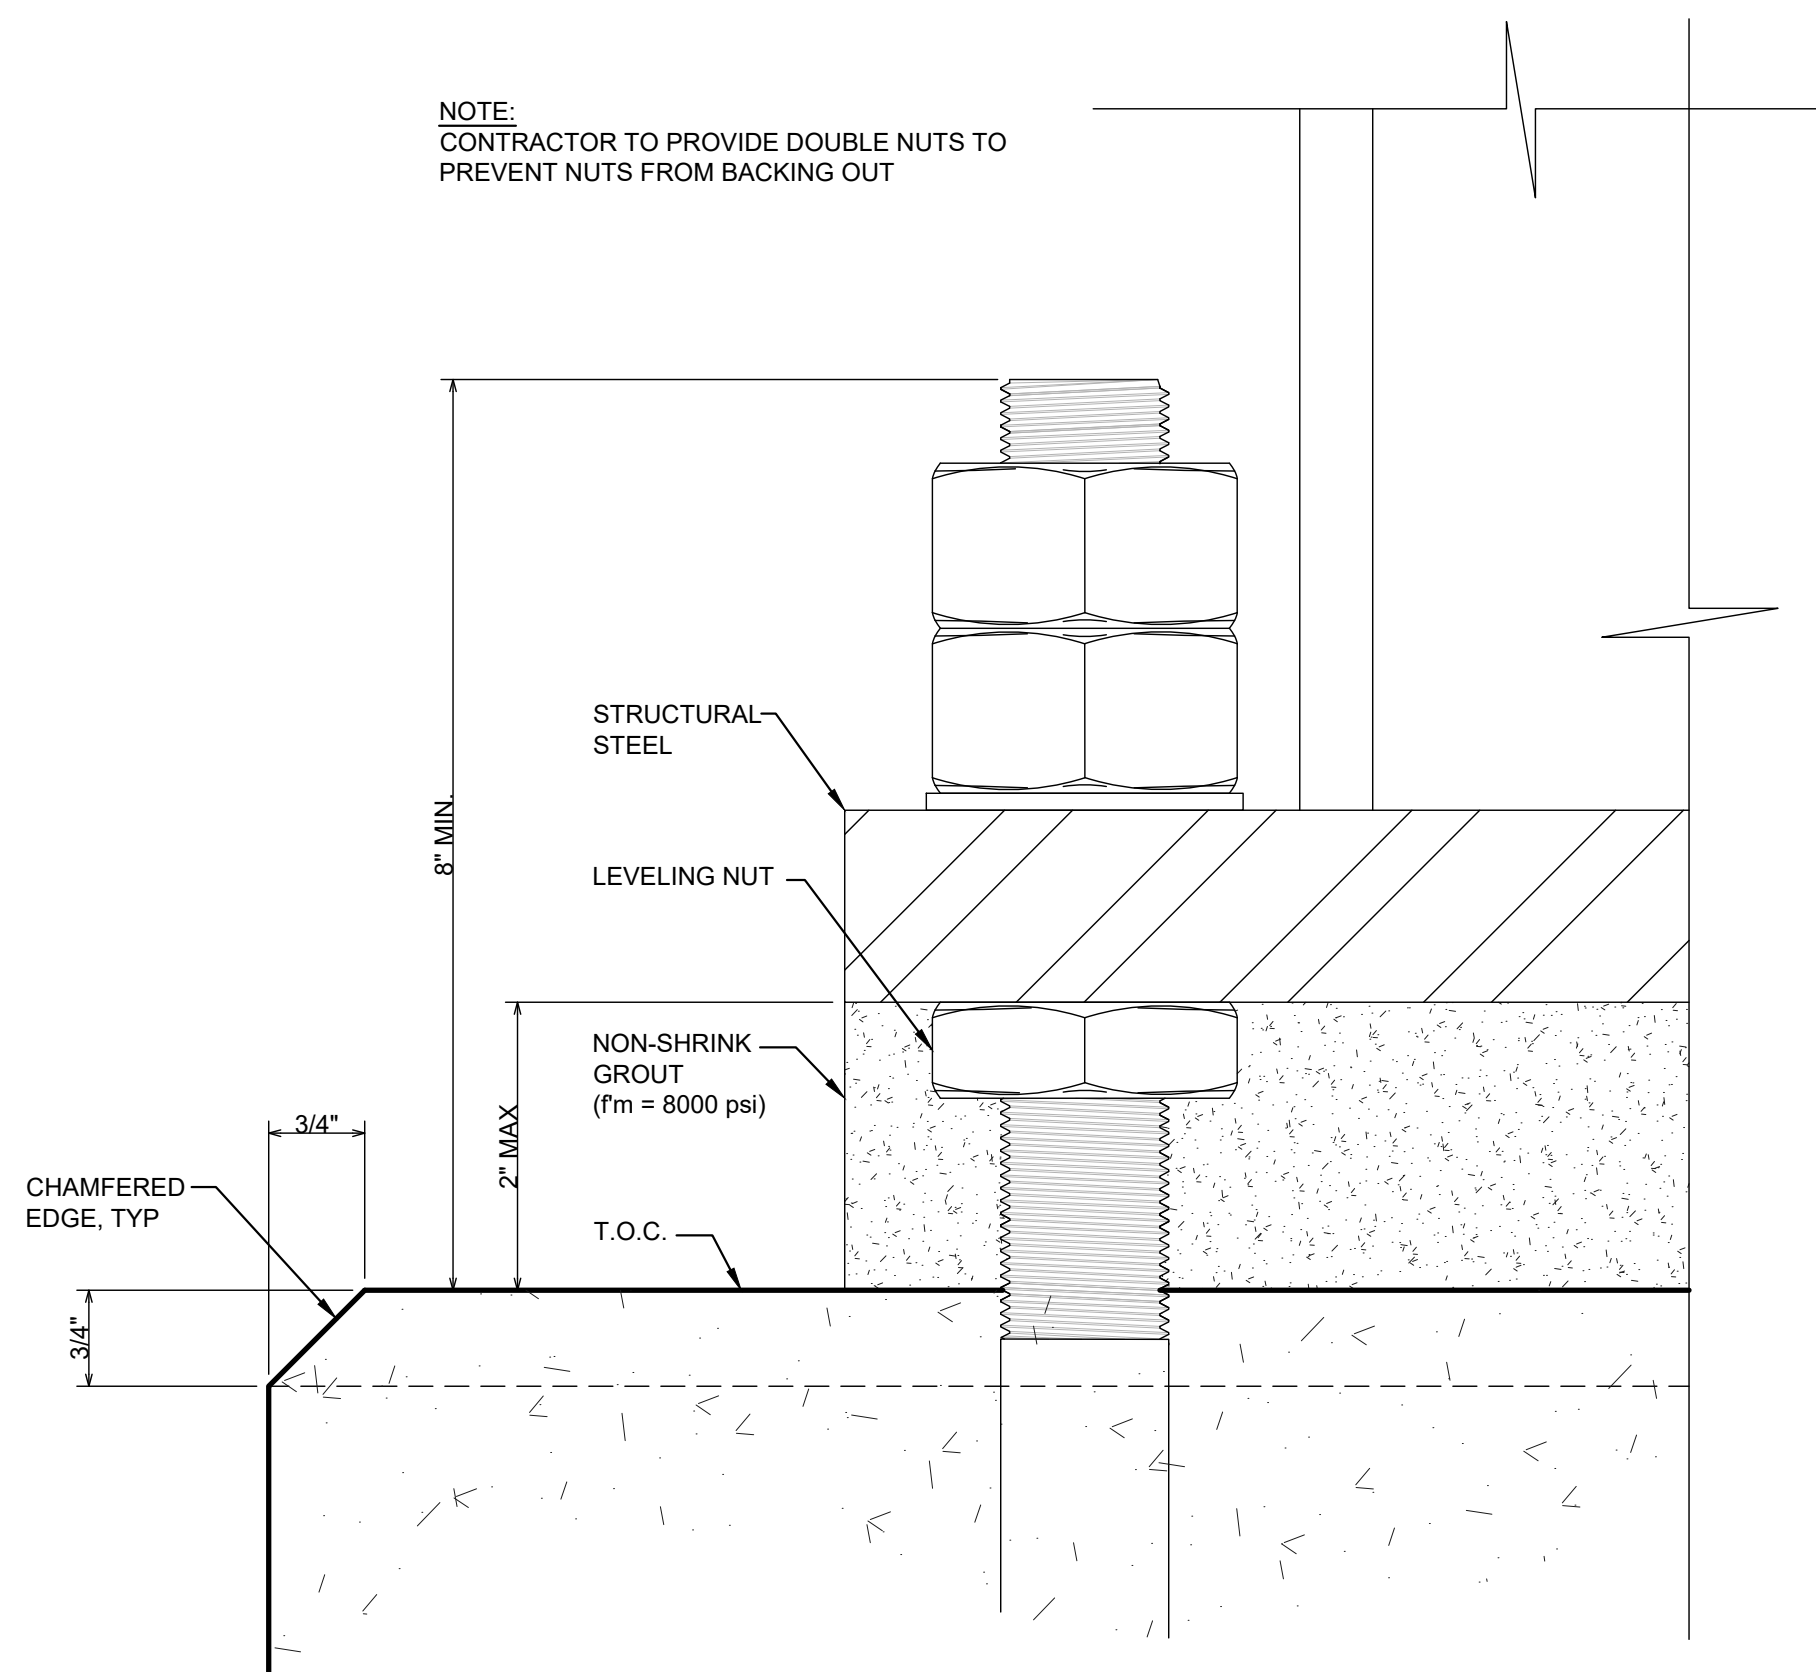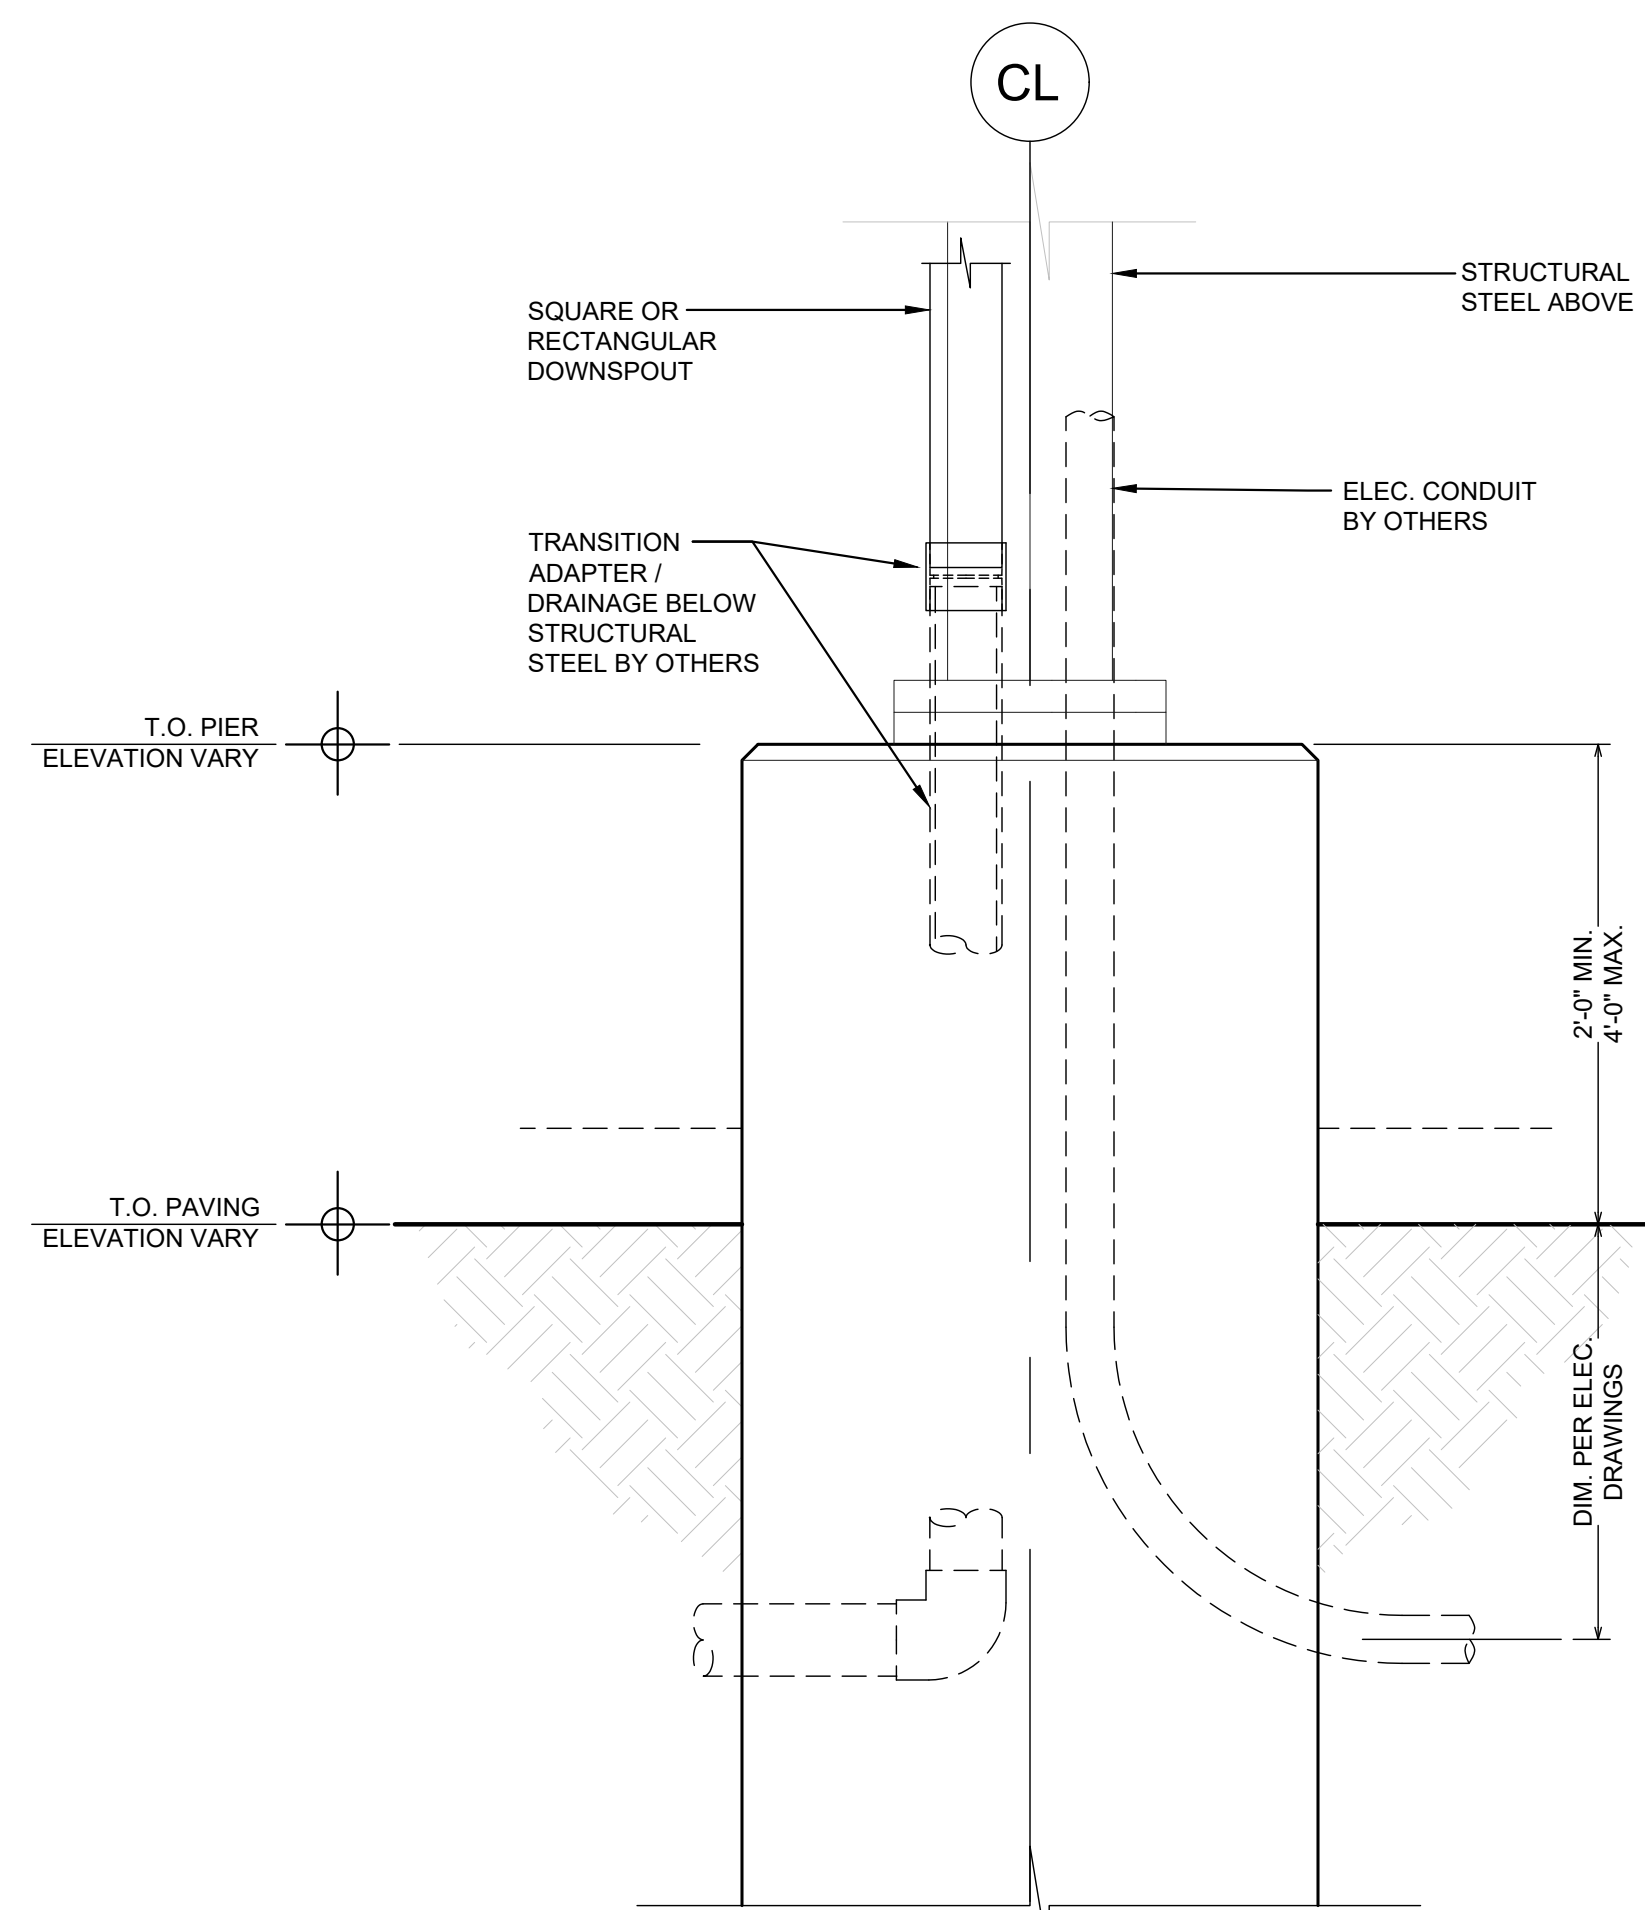


FOUNDATION TYPE	FOUNDATION DIAMETER	MIN FOUNDATION EMBEDMENT DEPTH	NOTES
F100	3'-0"	TBD	FOUNDATION DEPTH TBD, PENDING REVIEW GEOTECHNICAL REPORT PROVIDE BY THIRD PARTY ENGINEER

FOUNDATION SCHEDULE
SCALE: N.T.S.

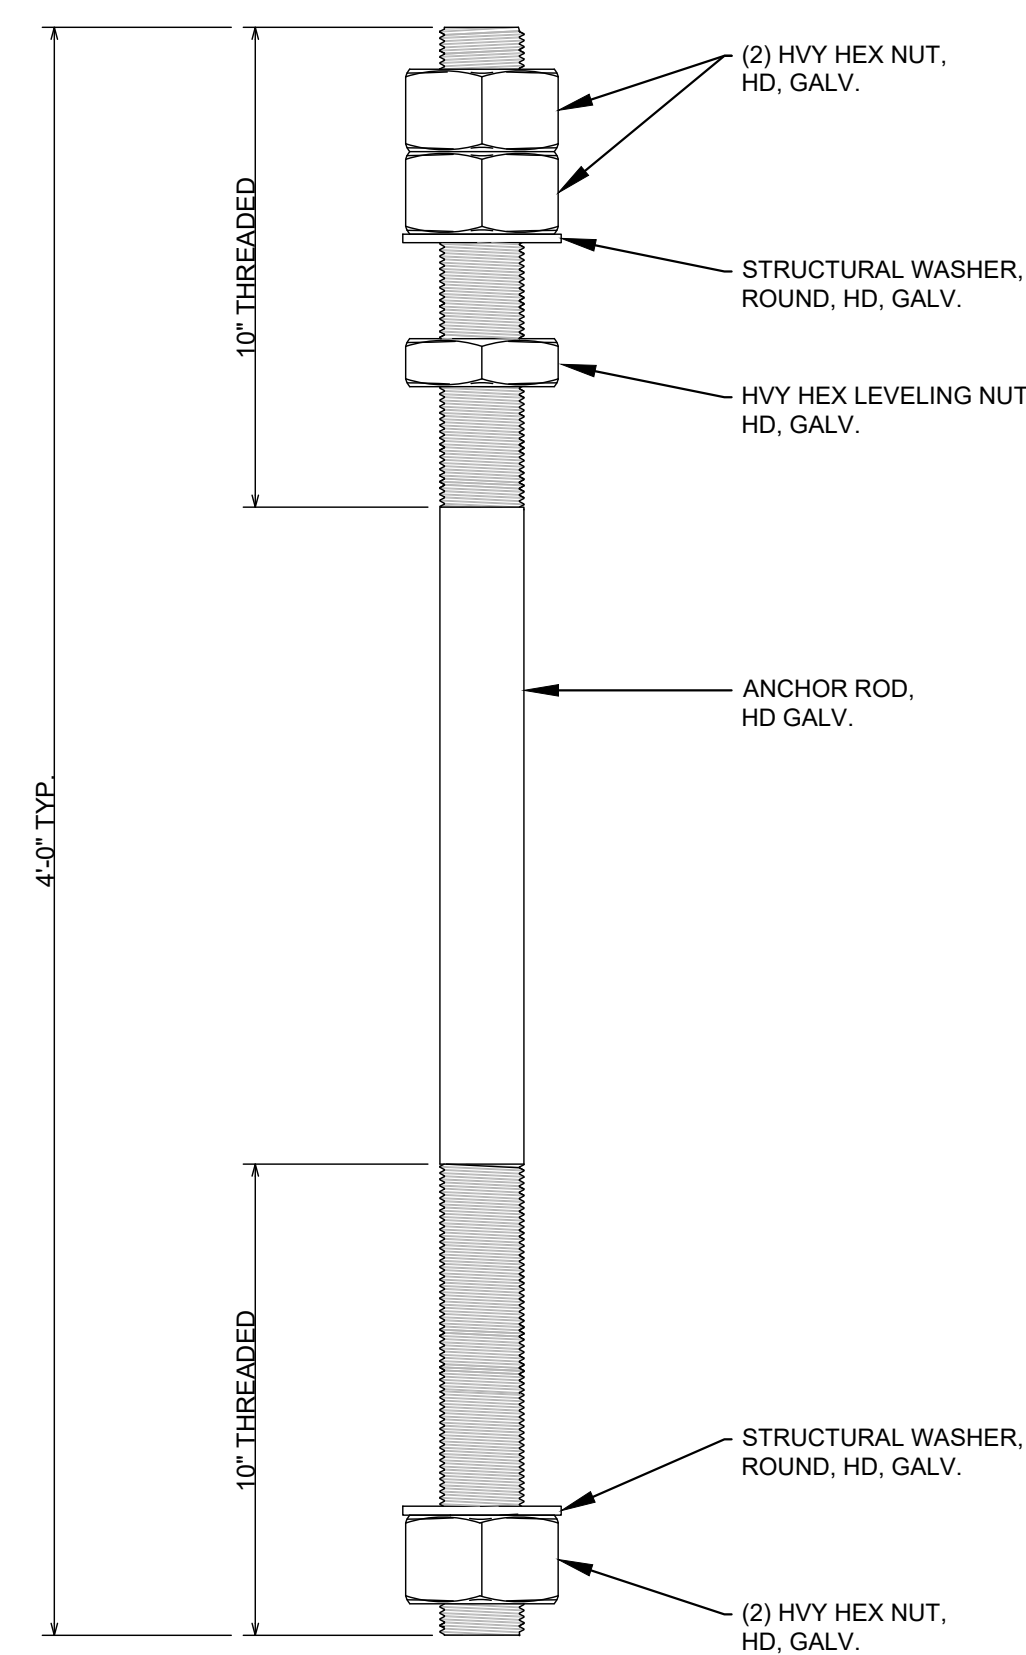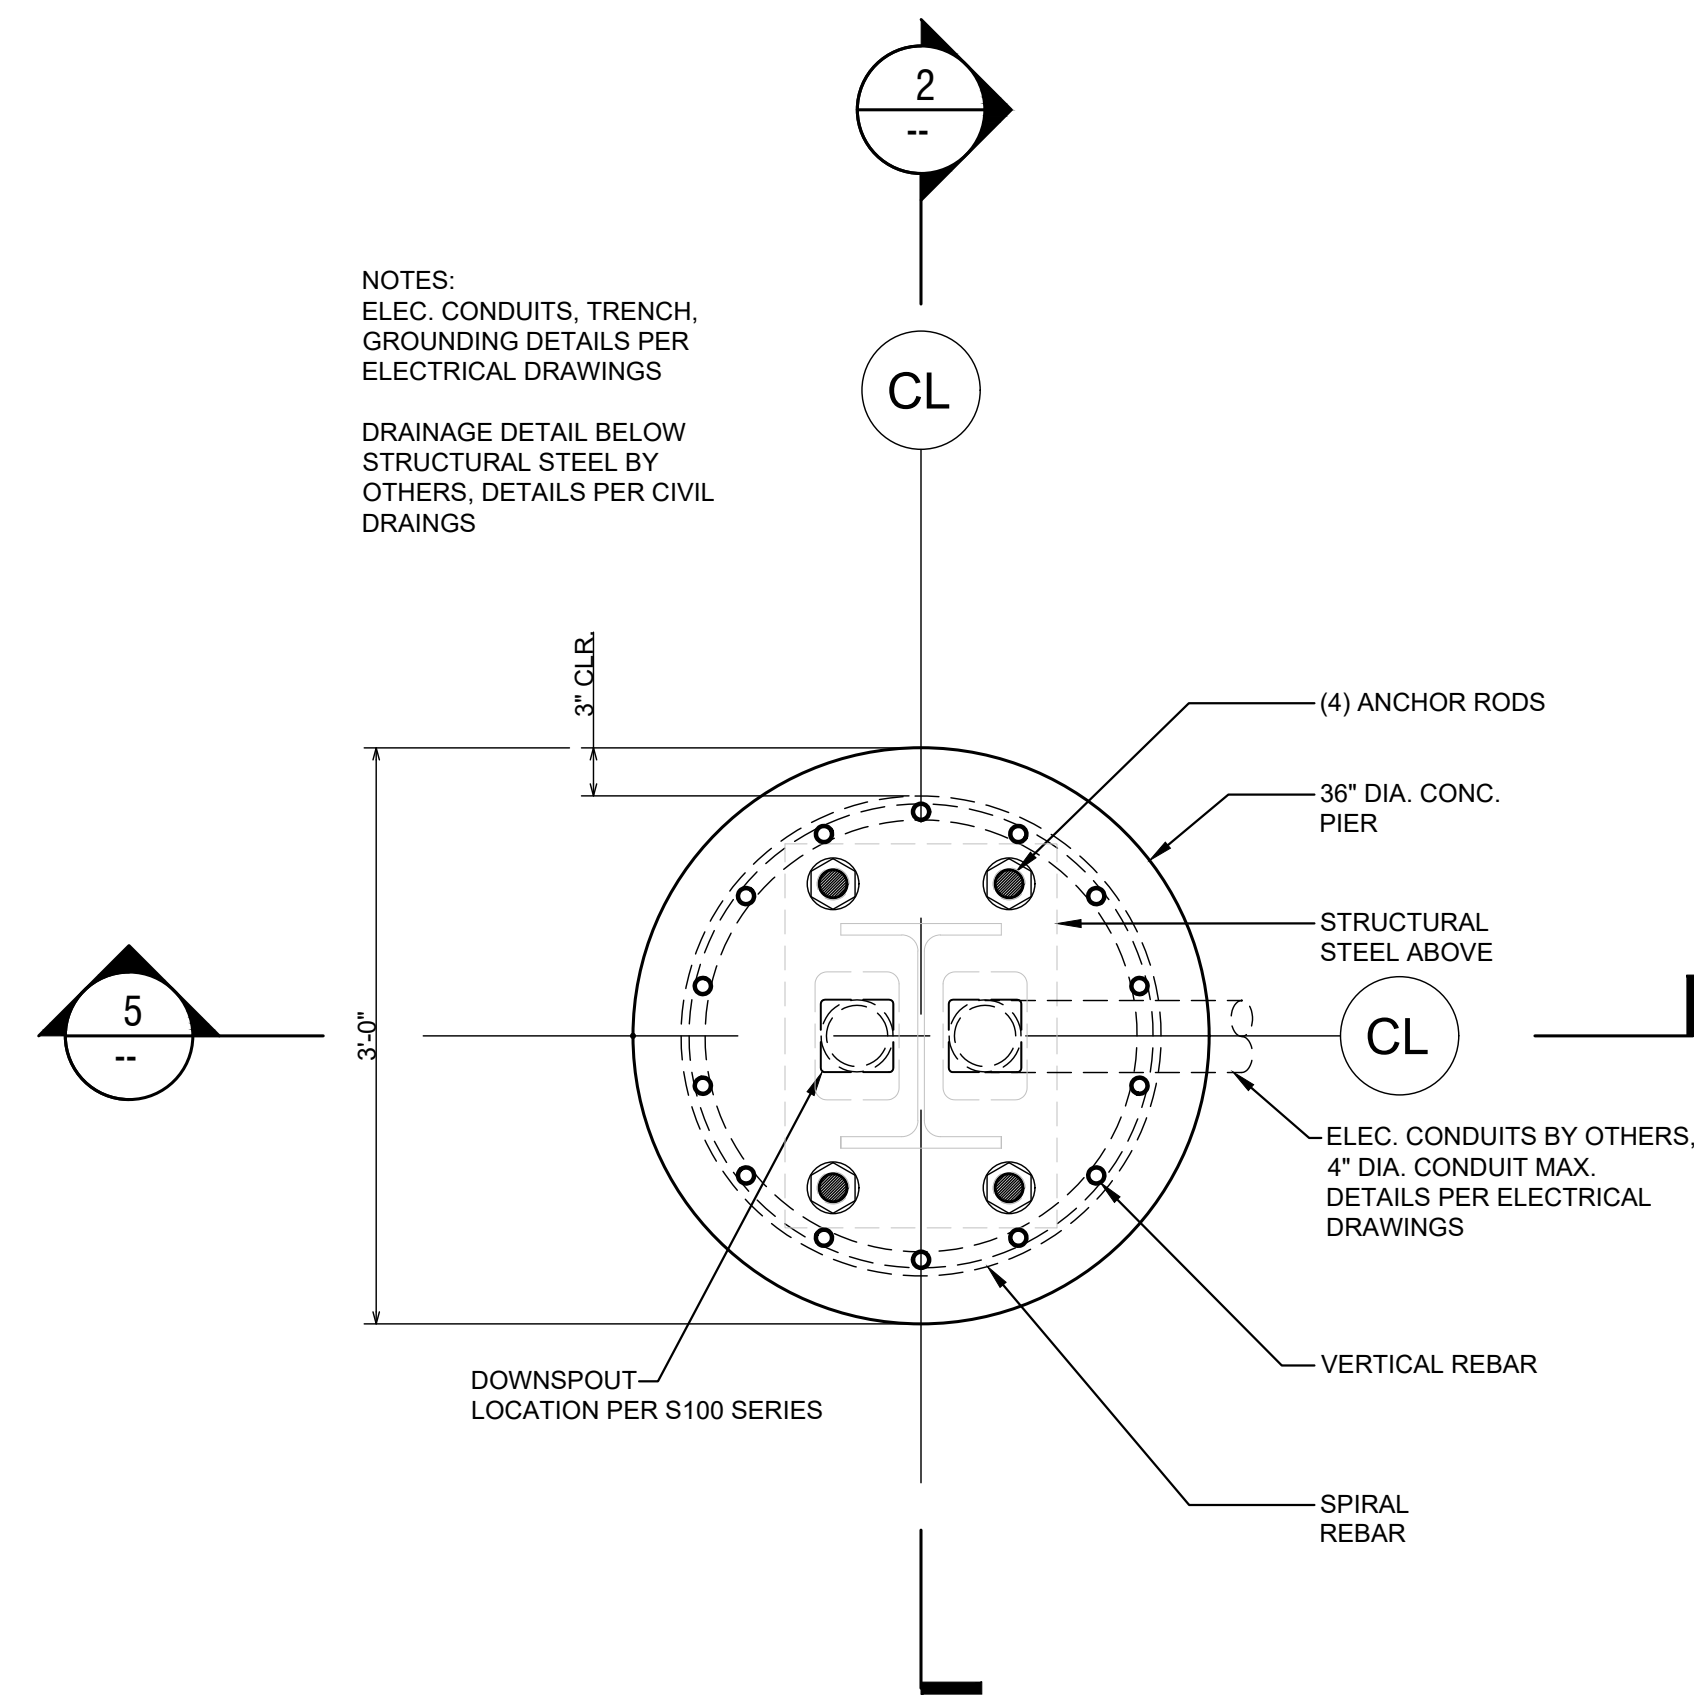


A4


NOTES
ILLUSTRATED PV MODULE LAYOUT ARE FOR
LONGI LR4-72HPH-60W
ANY REVISIONS TO EITHER THE PV MODULE OR
SPECIFIED MODULE SPACING WILL REQUIRE
REVISIONS TO LAYOUT.

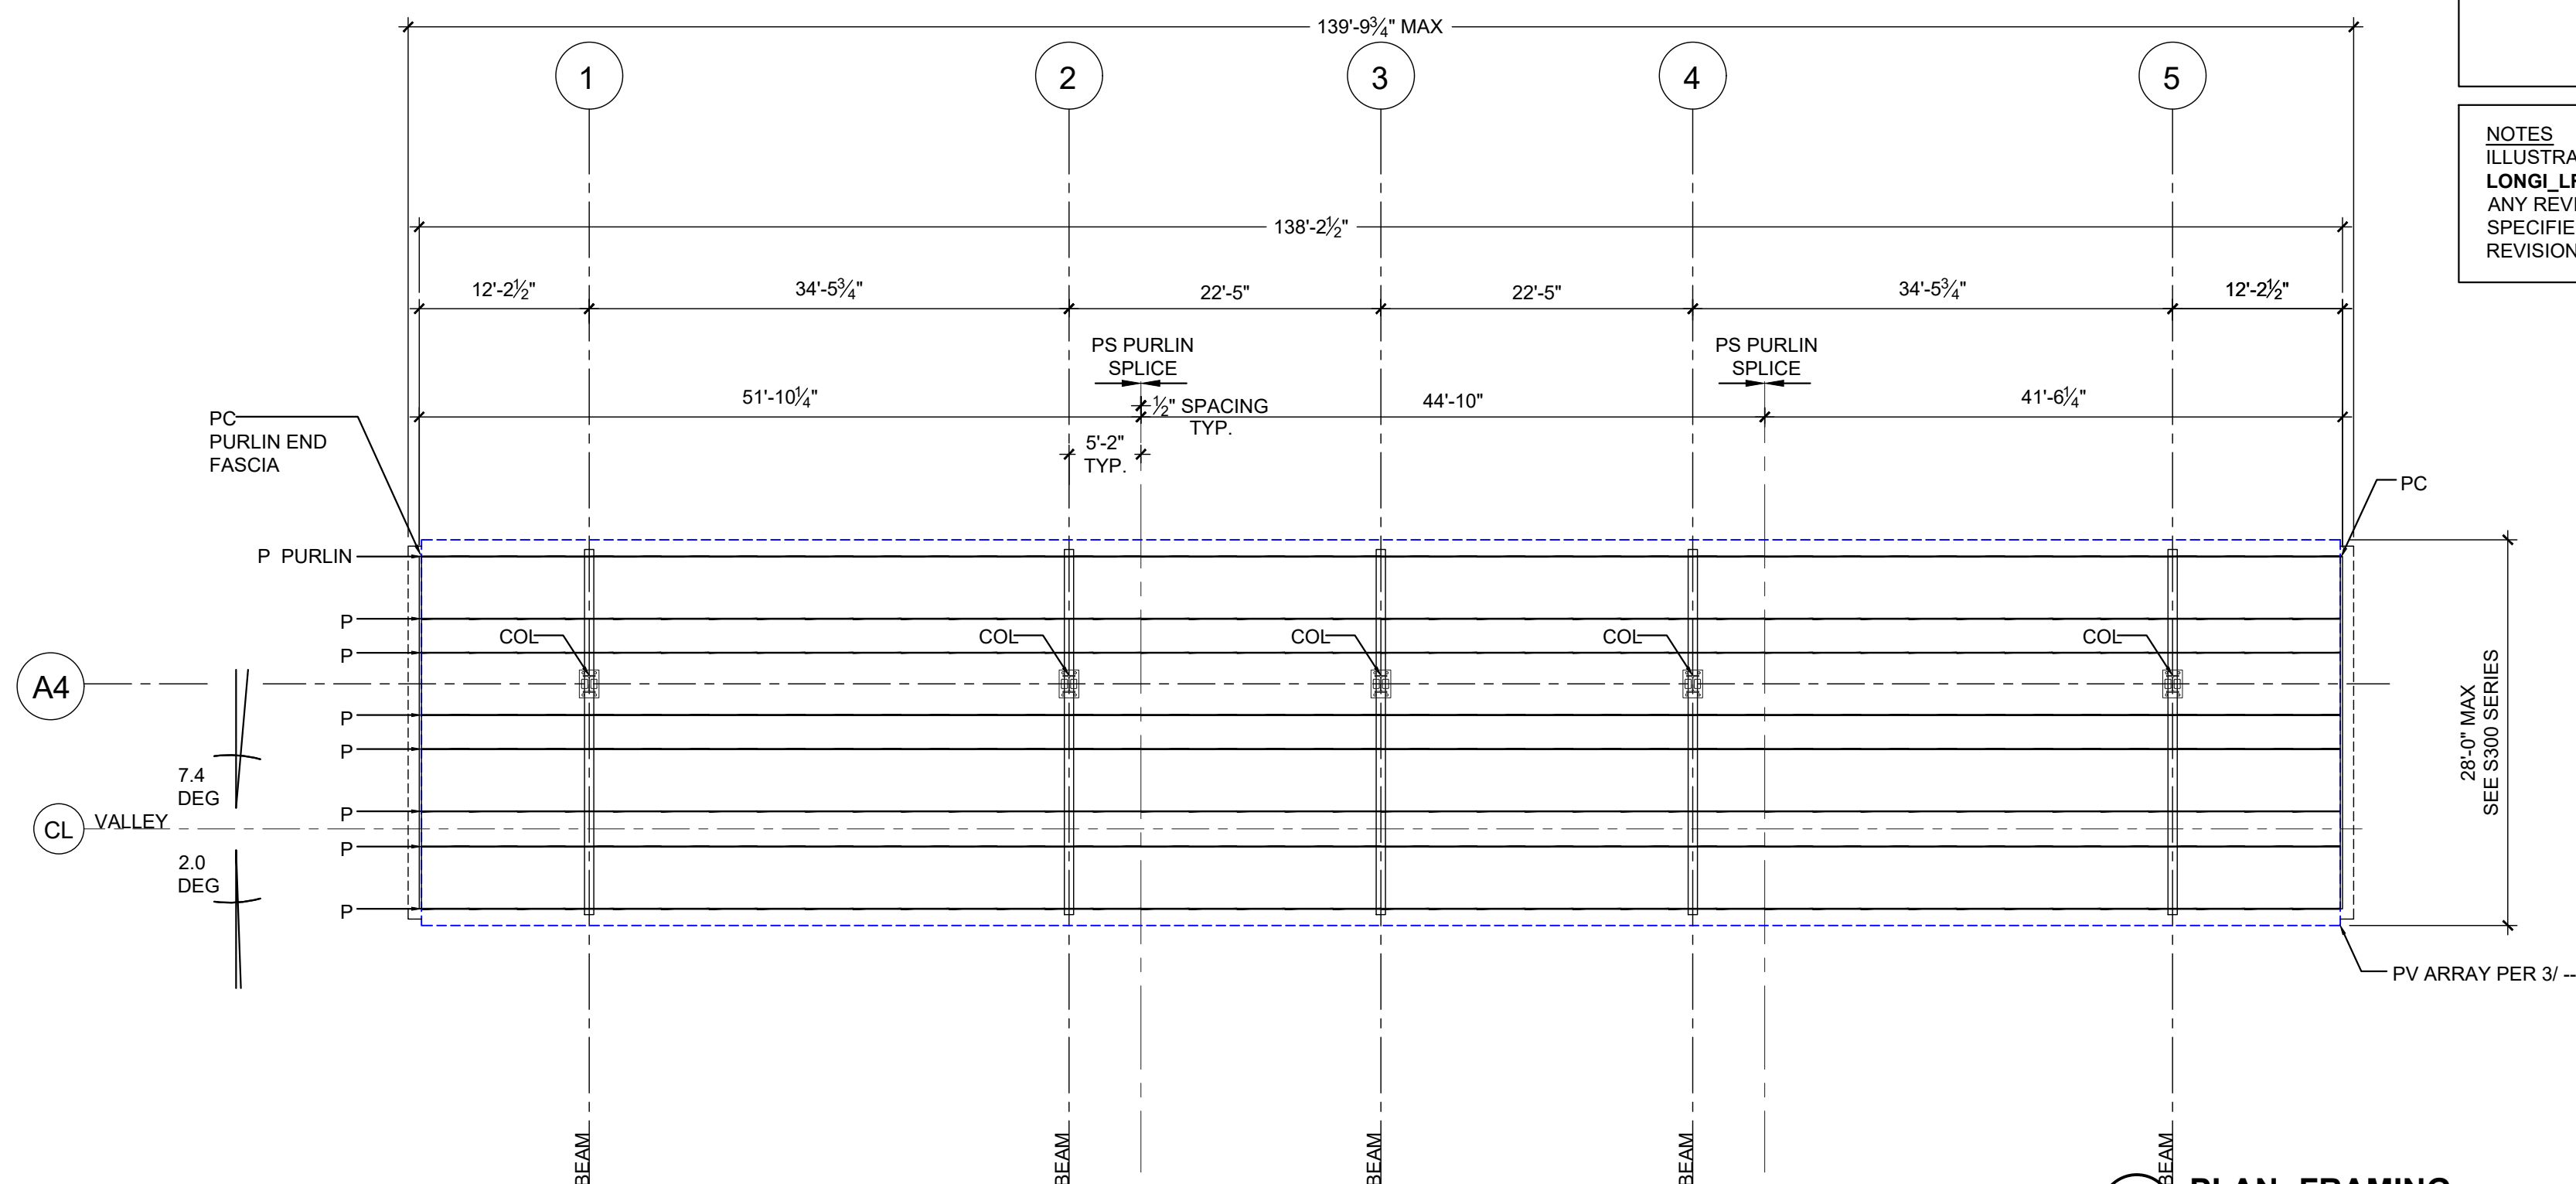

1 PLAN: FRAMING
SCALE: 3/32" = 1'-0"

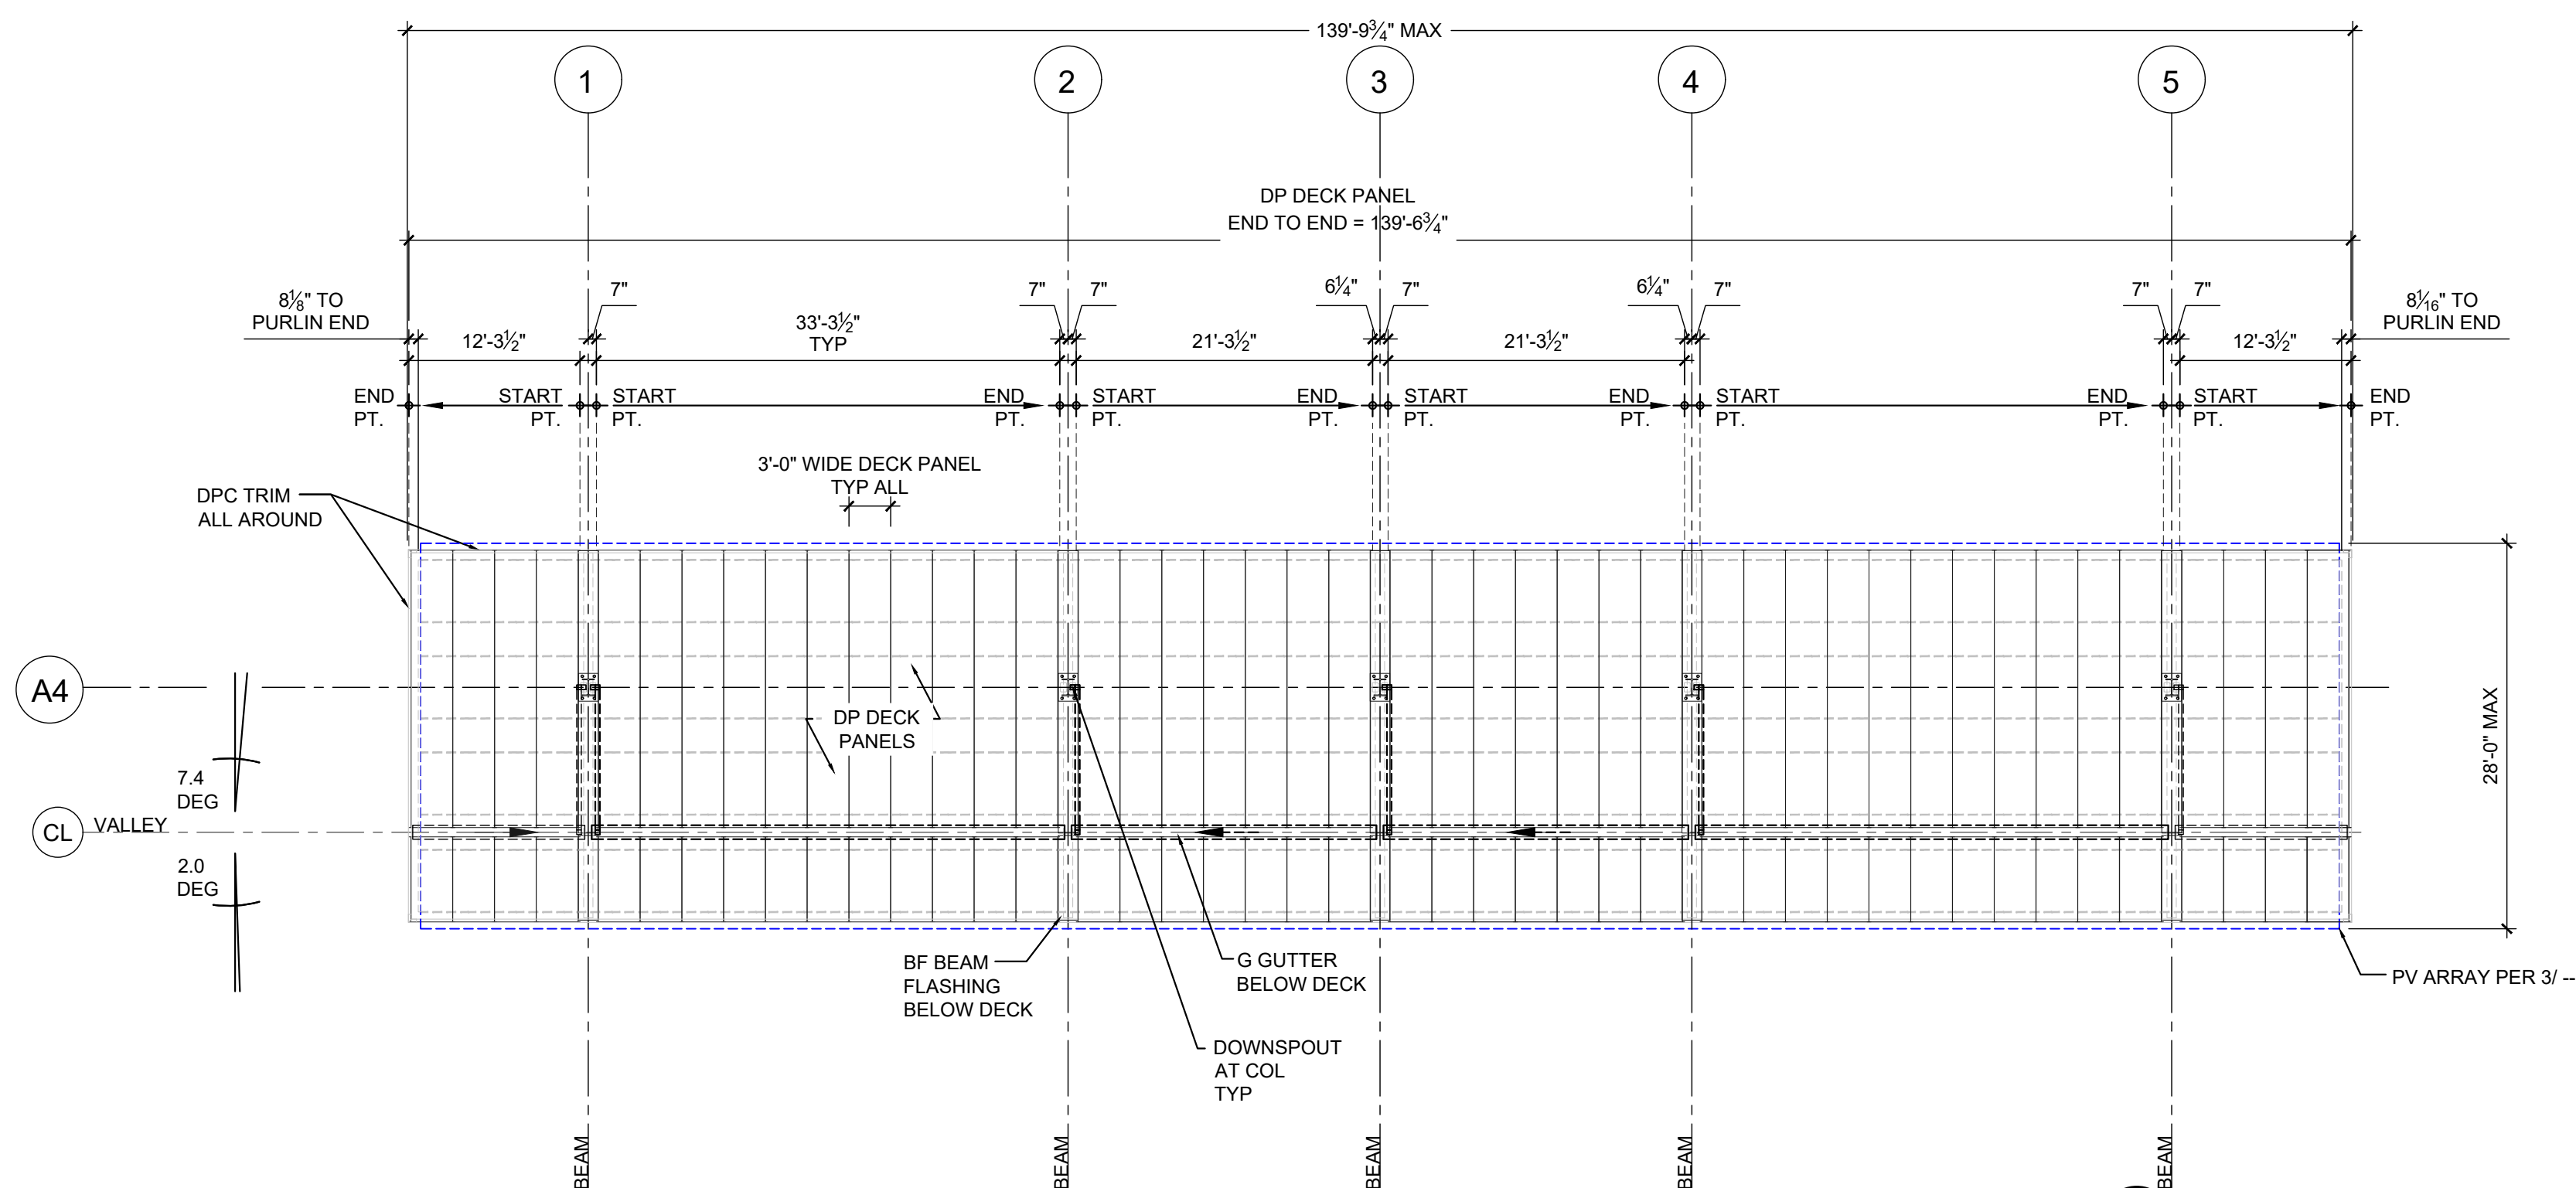


2 PLAN: DECKING / DRAINAGE
SCALE: 3/32" = 1'-0"

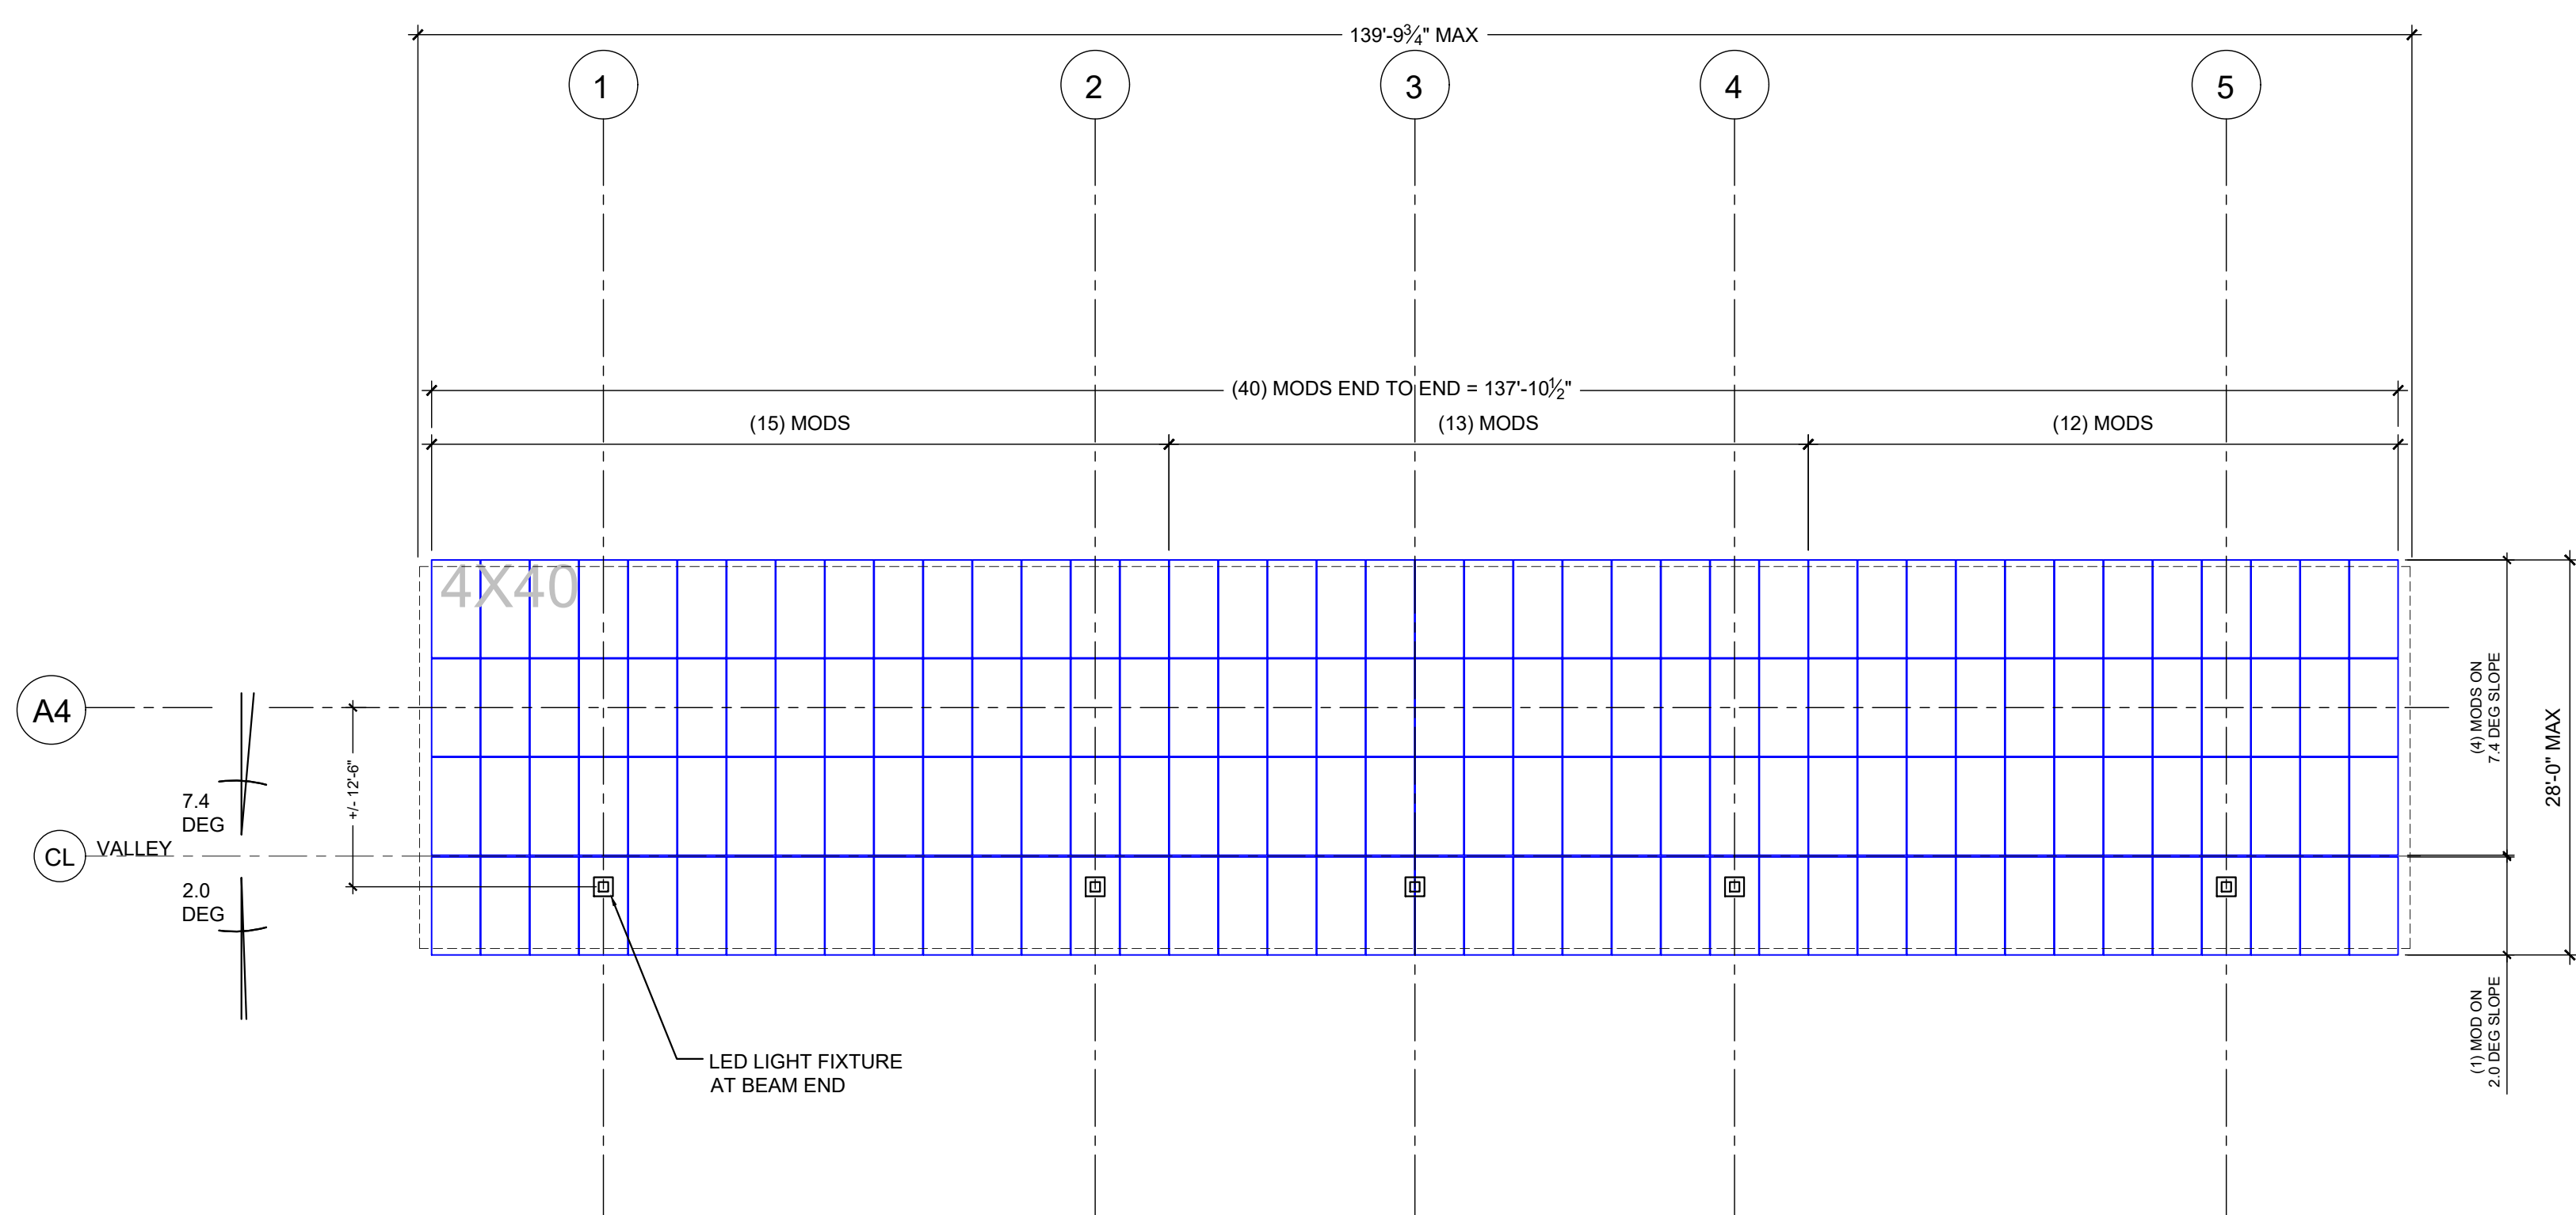


3 PLAN: PV ARRAY
SCALE: 3/32" = 1'-0"

A1


NOTES
ILLUSTRATED PV MODULE LAYOUT ARE FOR
LONGI LR4-72HPH-60W
ANY REVISIONS TO EITHER THE PV MODULE OR
SPECIFIED MODULE SPACING WILL REQUIRE
REVISIONS TO LAYOUT.

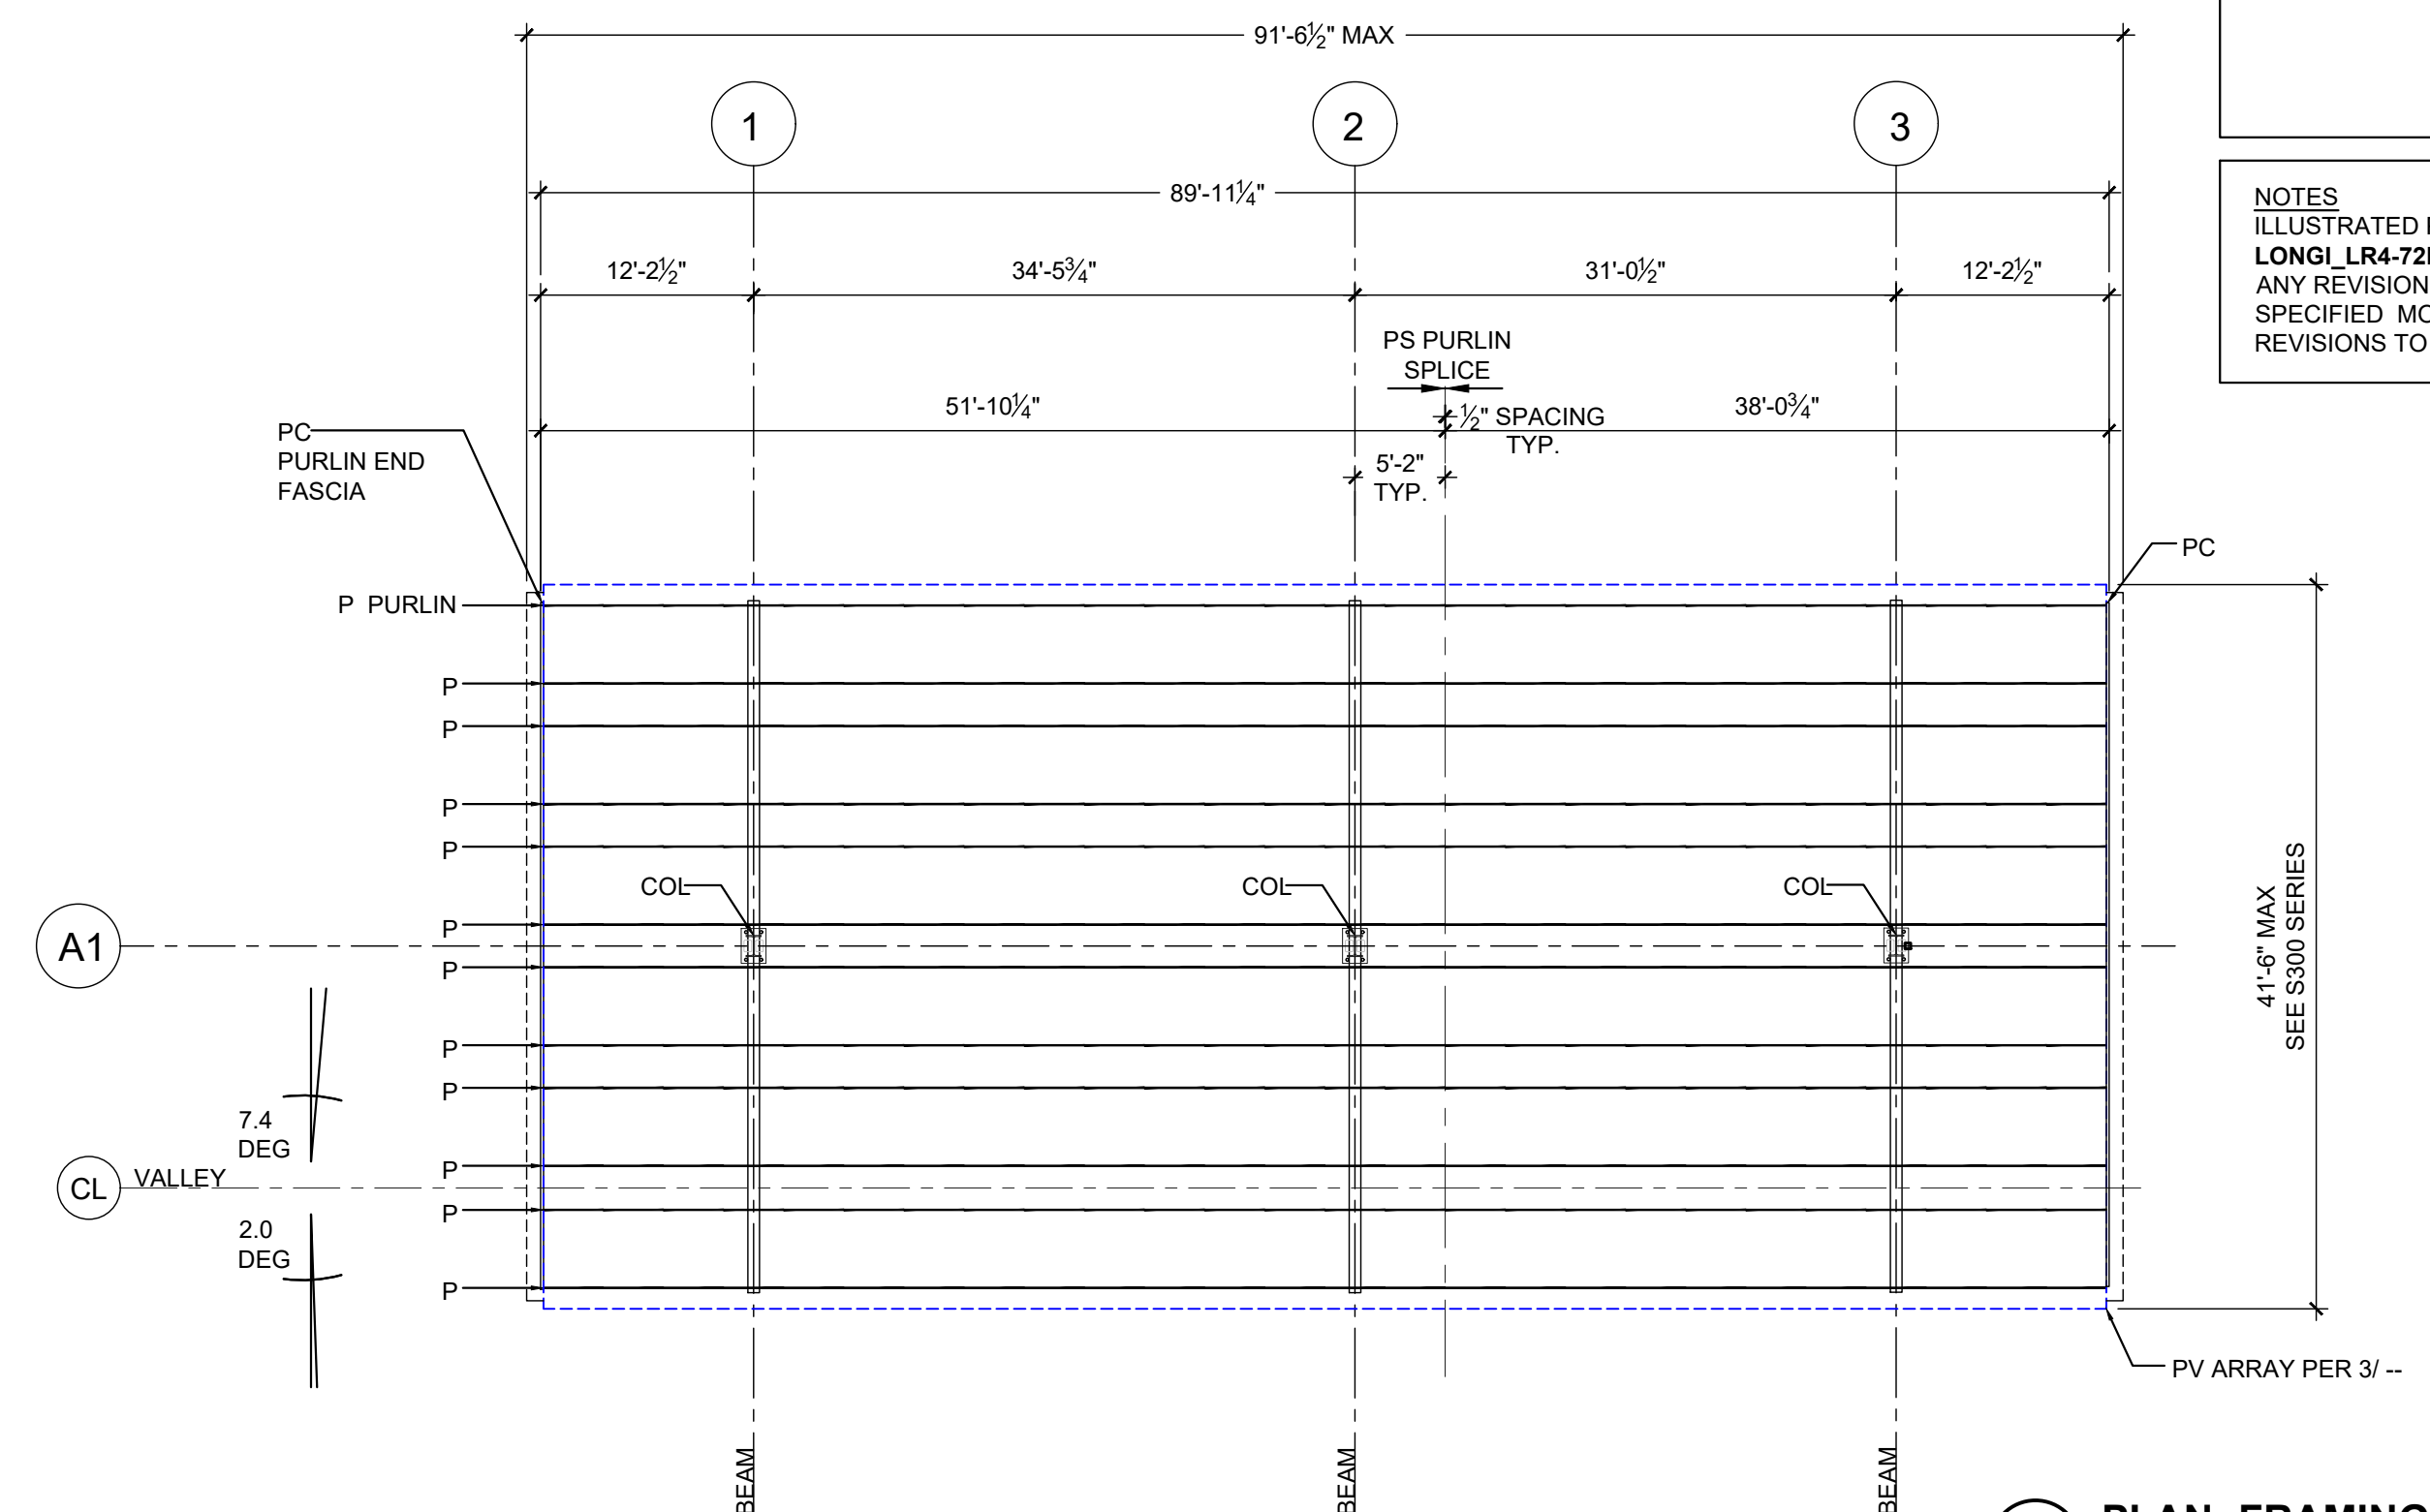

1 PLAN: FRAMING
SCALE: 3/32" = 1'-0"

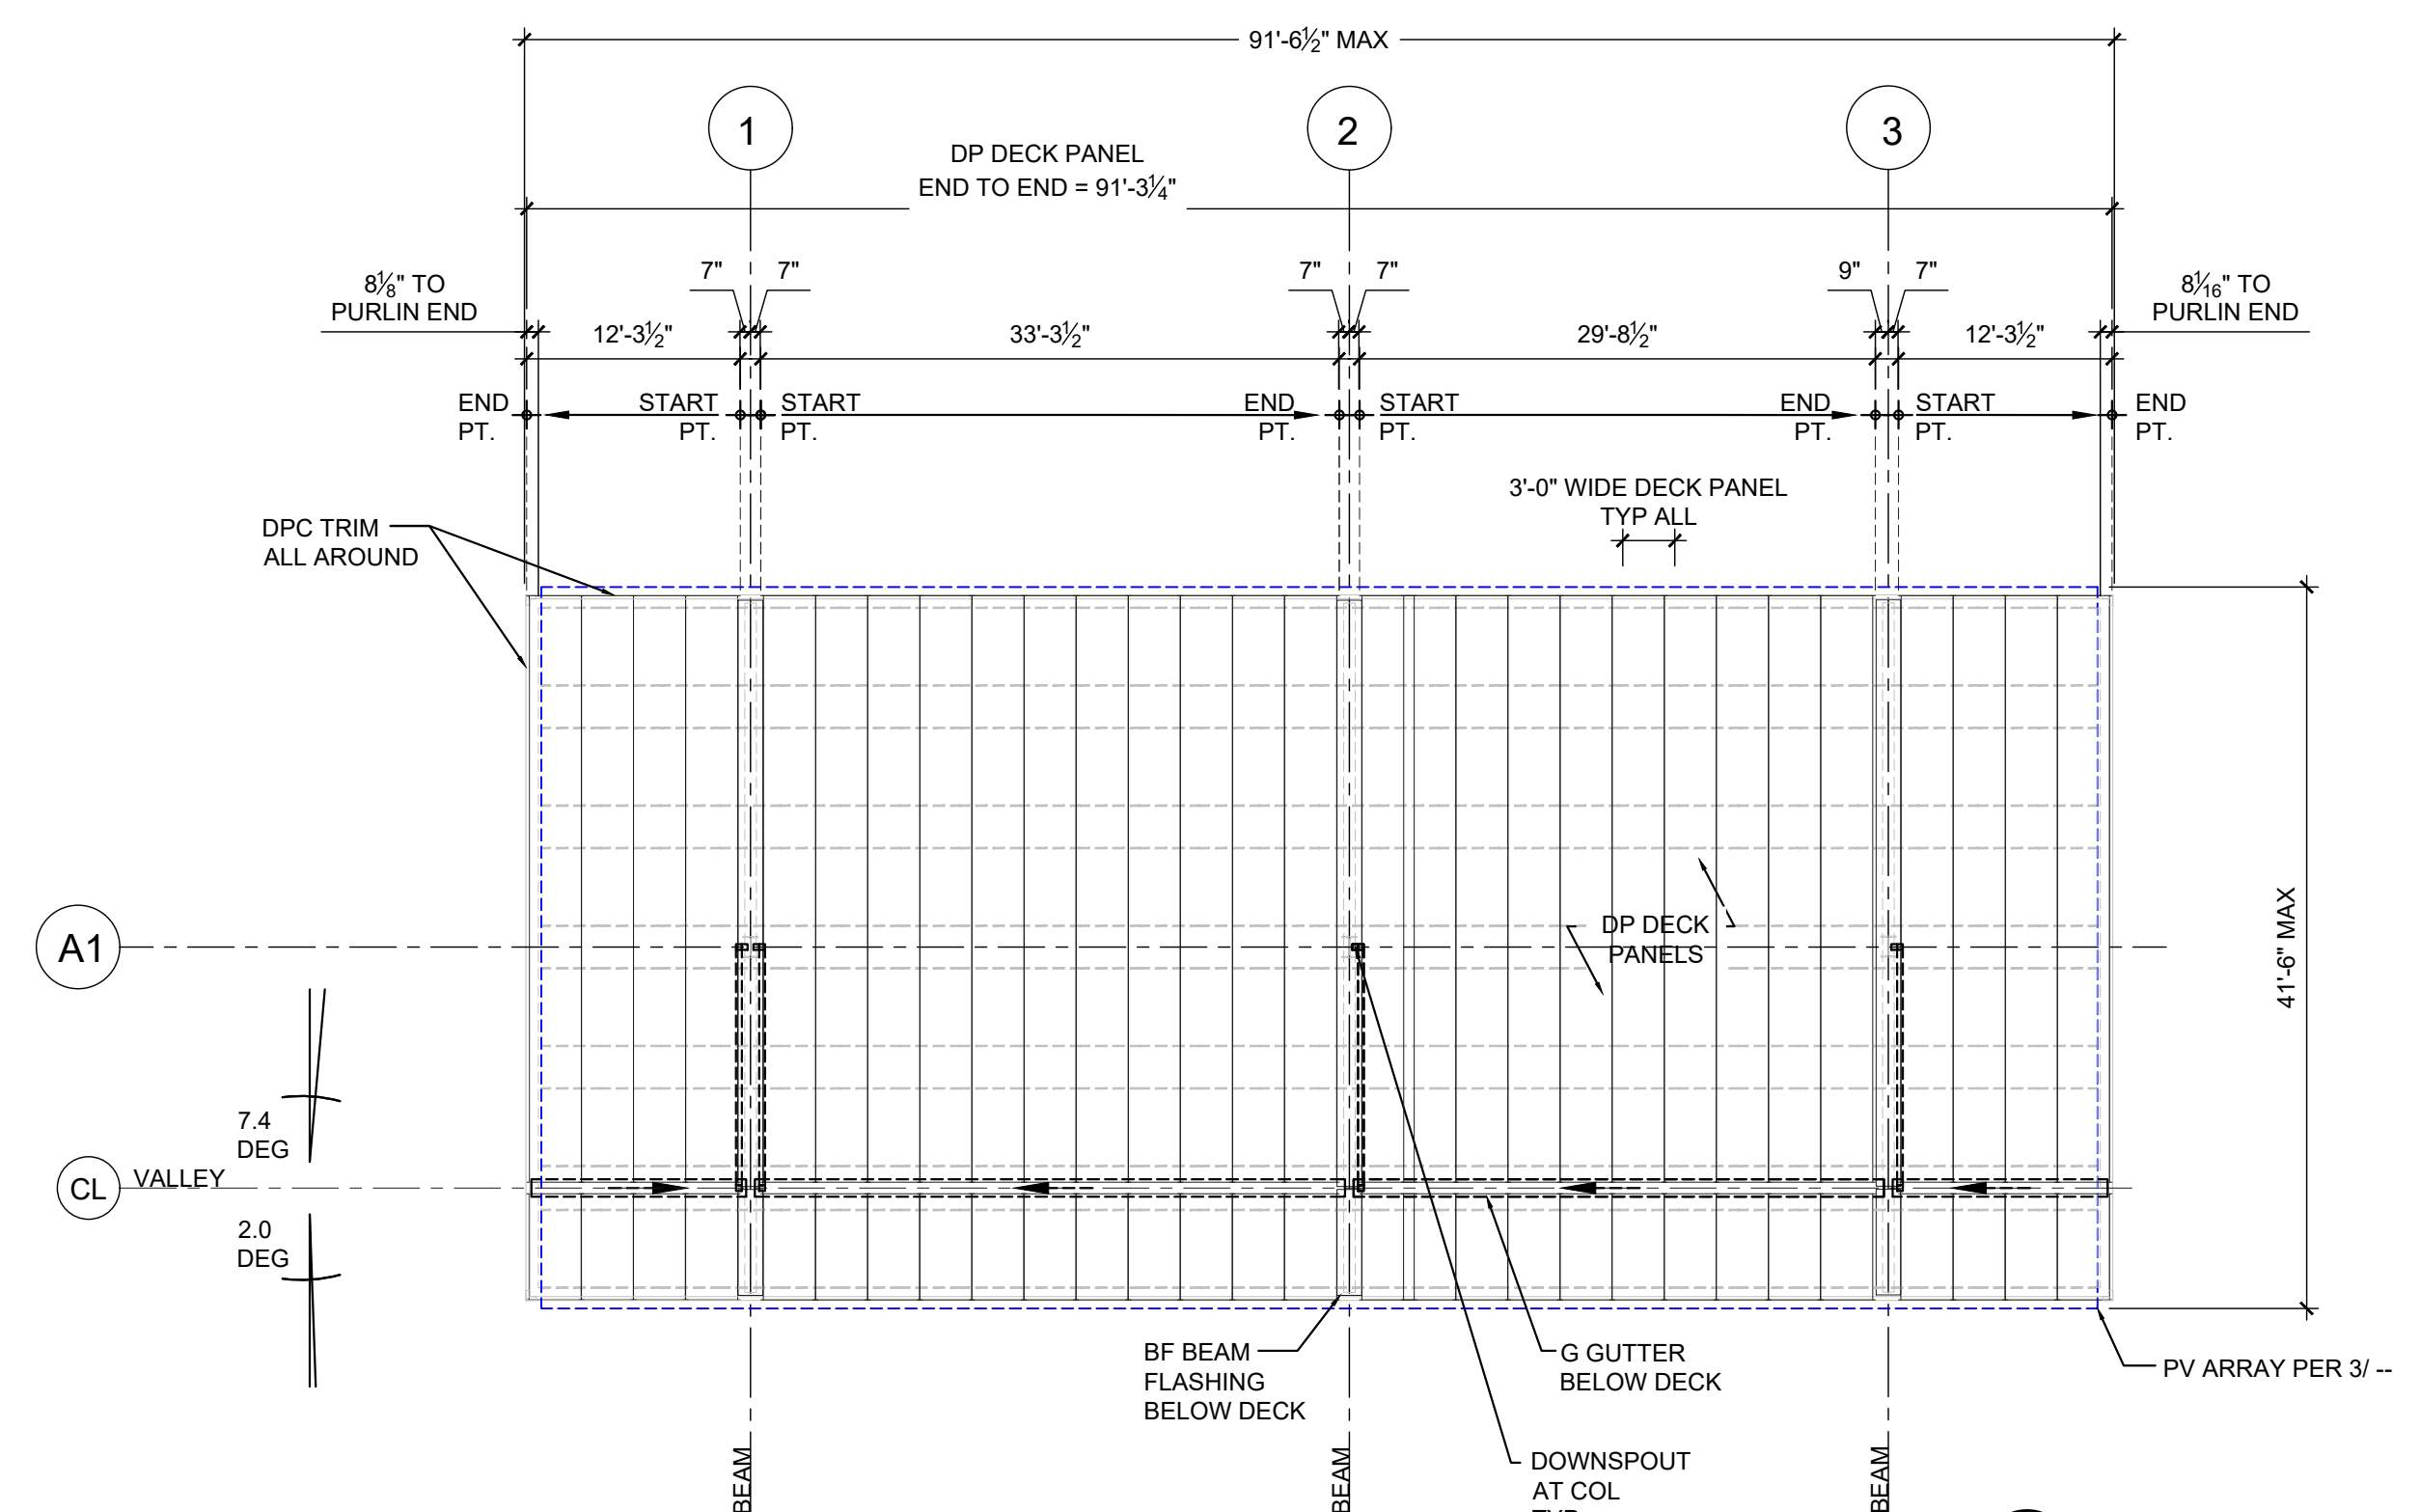

2 PLAN: DECKING / DRAINAGE
SCALE: 3/32" = 1'-0"

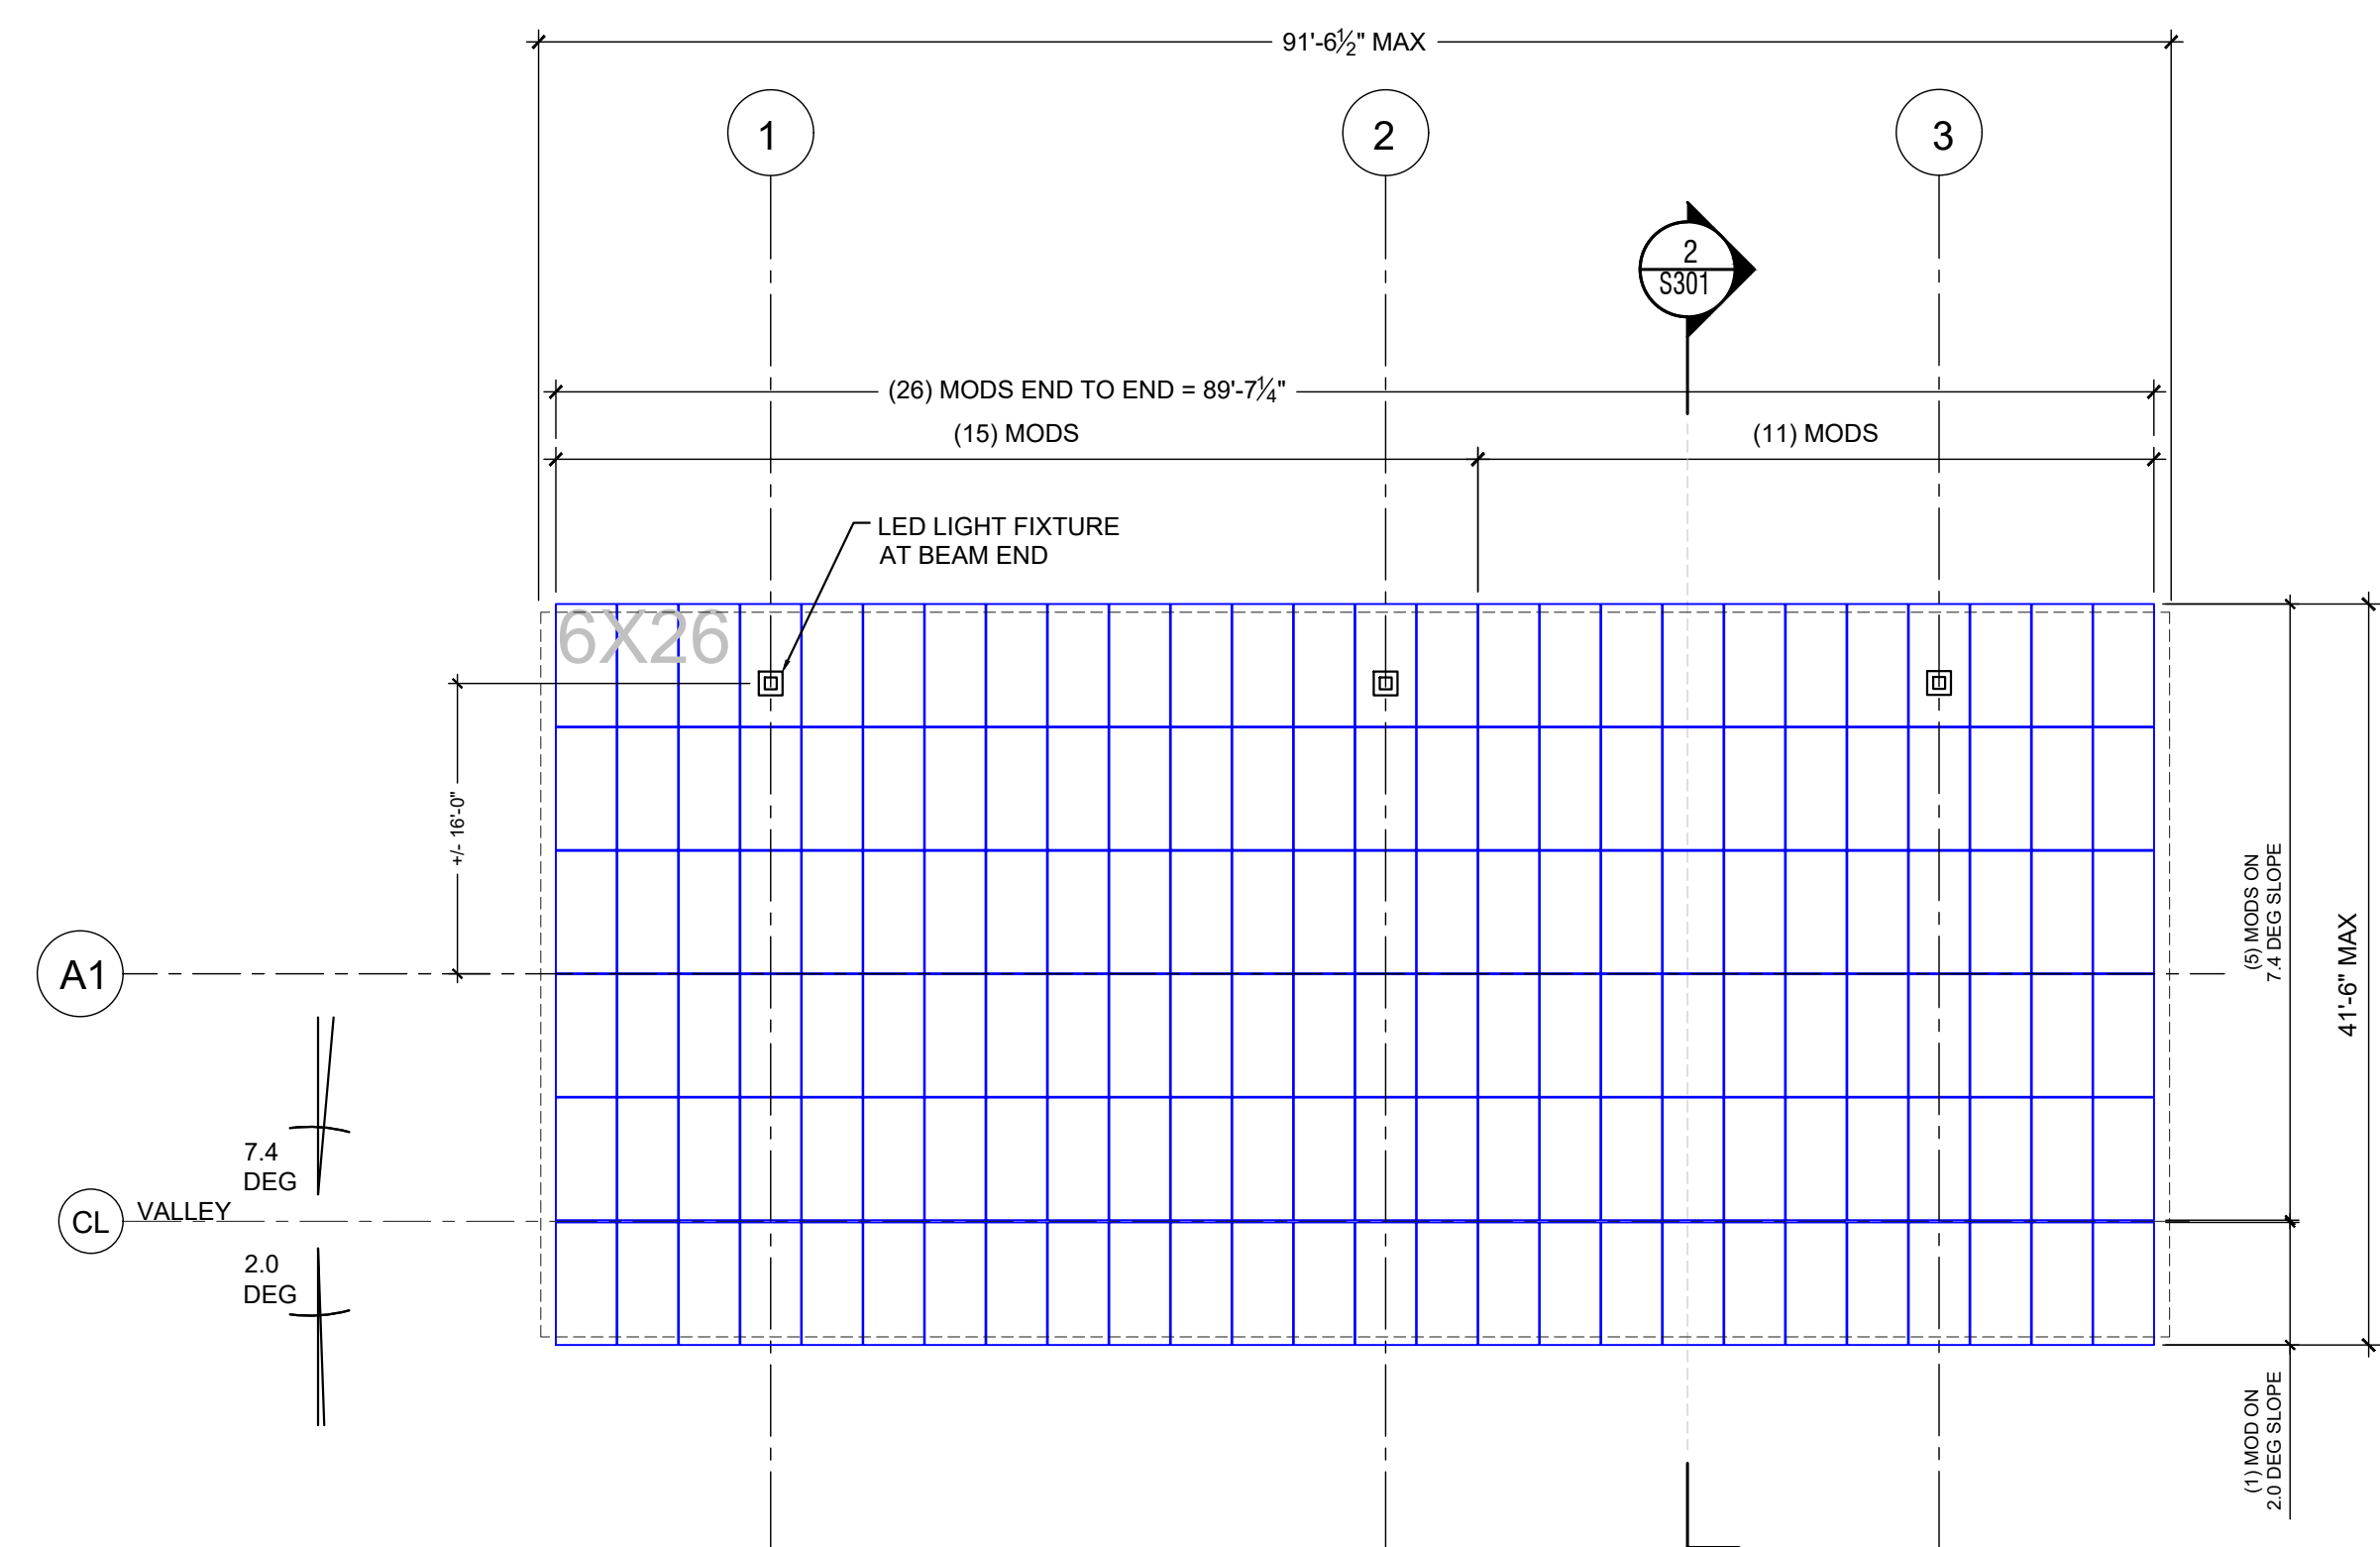

3 PLAN: PV ARRAY
SCALE: 3/32" = 1'-0"

C1

NOTES
ILLUSTRATED PV MODULE LAYOUT ARE FOR
LONGI LR4-72HPH-460W
ANY REVISIONS TO EITHER THE PV MODULE OR
SPECIFIED MODULE SPACING WILL REQUIRE
REVISIONS TO LAYOUT.

ABOVEgrid
clean energy development

PARASOL
STRUCTURES



NEW YORK BOSTON
WWW.PARASOLSTRUCTURES.COM

PARASOL PROJECT # : 210037


THIS DRAWING AND ALL THE INFORMATION CONTAINED HEREIN IS
THE PROPERTY OF PARASOL STRUCTURES, INC. IT IS TO BE USED
FOR THE SOLE USE OF THE PROJECT LOCATED AT 651
WILLOW GROVE ST. HACKETTSTOWN, NJ 07840
AND SHALL BE KEPT IN THE OFFICE OF PARASOL STRUCTURES, INC.
ANY REVISIONS TO THE WORK OR WORK CONCEPTS WITH PARASOL
STRUCTURES, INC. SHALL BE KEPT IN THE OFFICE OF PARASOL
STRUCTURES, INC. ANY REVISIONS TO THE WORK OR WORK
CONCEPTS SHALL BE KEPT IN THE OFFICE OF PARASOL
STRUCTURES, INC. WITHOUT THE WRITTEN CONSENT OF PARASOL STRUCTURES, INC.

kpff
1515 Connecticut Ave. North, Suite 1000
San Diego, California 92108
(619) 591-1000 Fax (619) 591-1001


kpff job # : 2100307

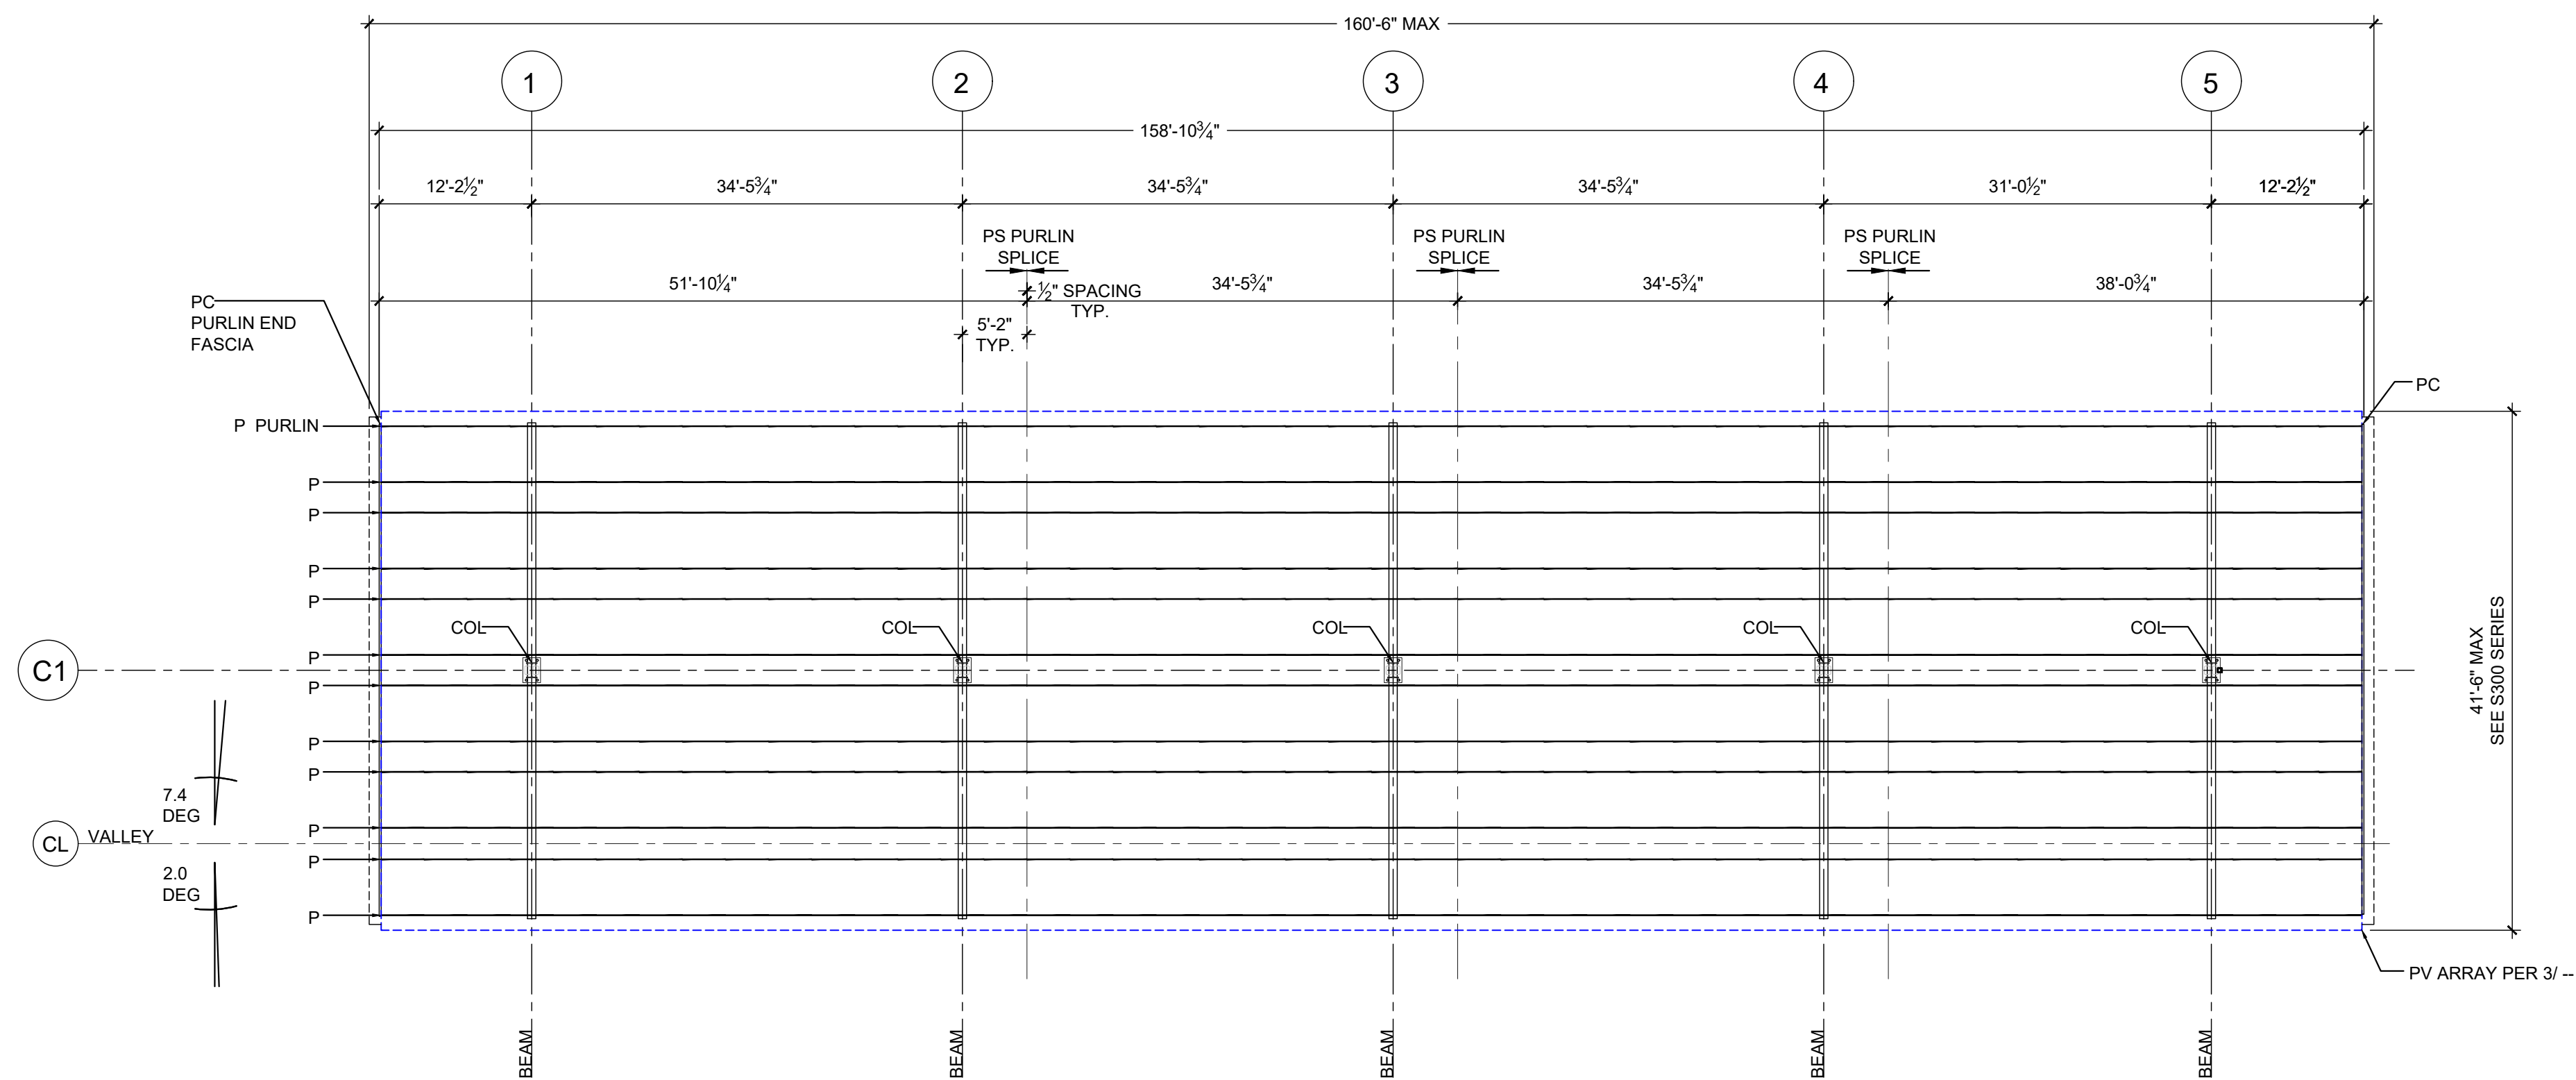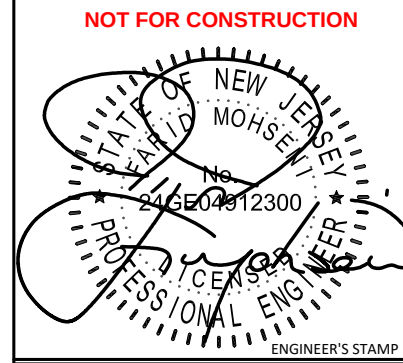

1 PLAN: FRAMING
SCALE: 3/32" = 1'-0"

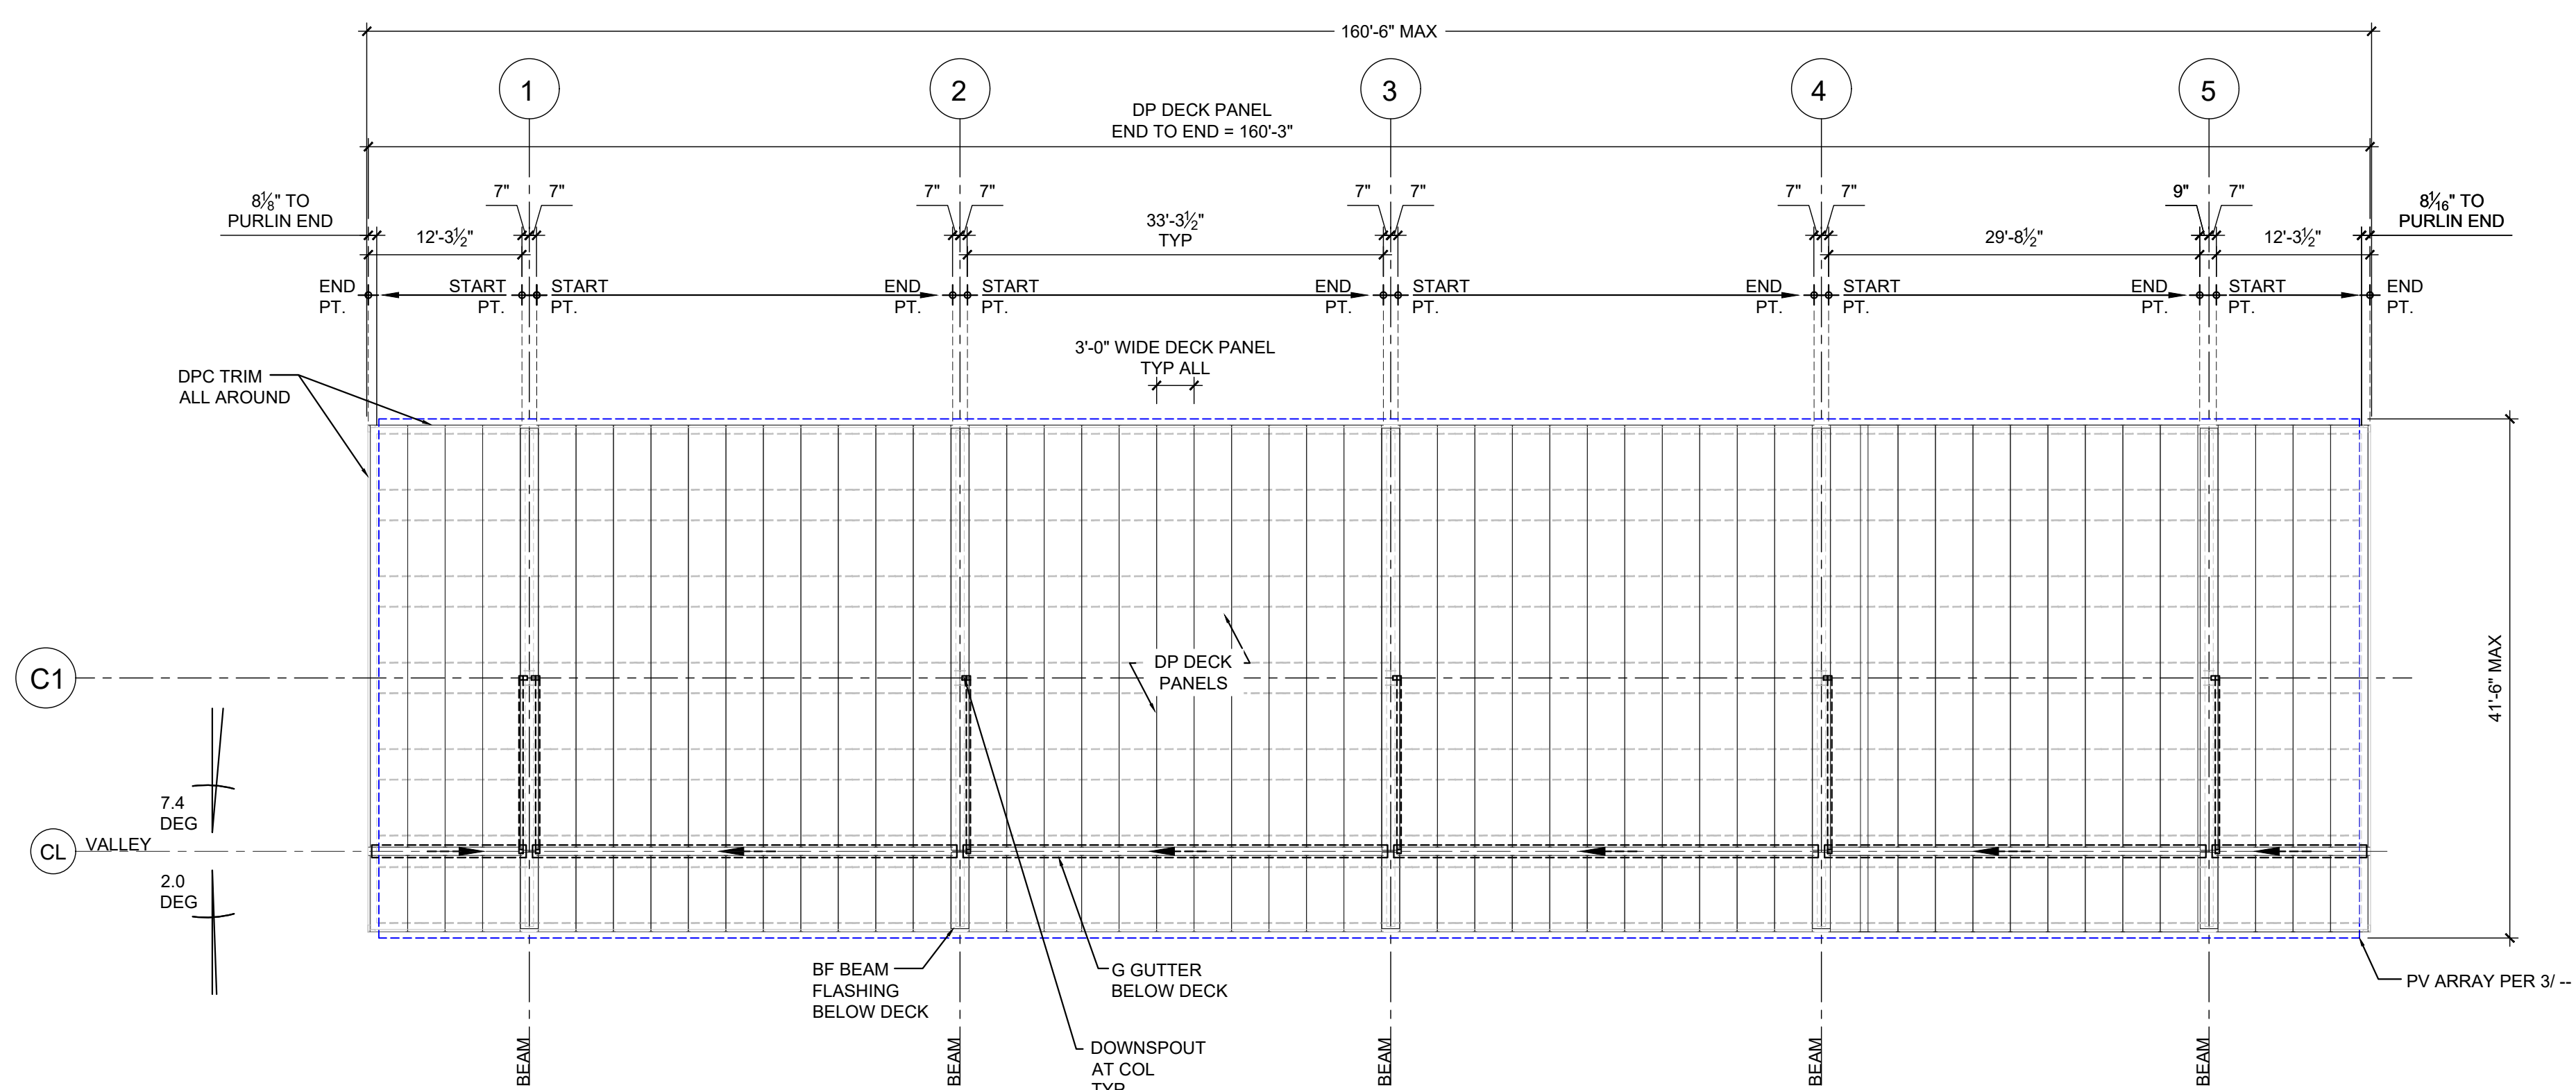

2 PLAN: DECKING / DRAINAGE
SCALE: 3/32" = 1'-0"

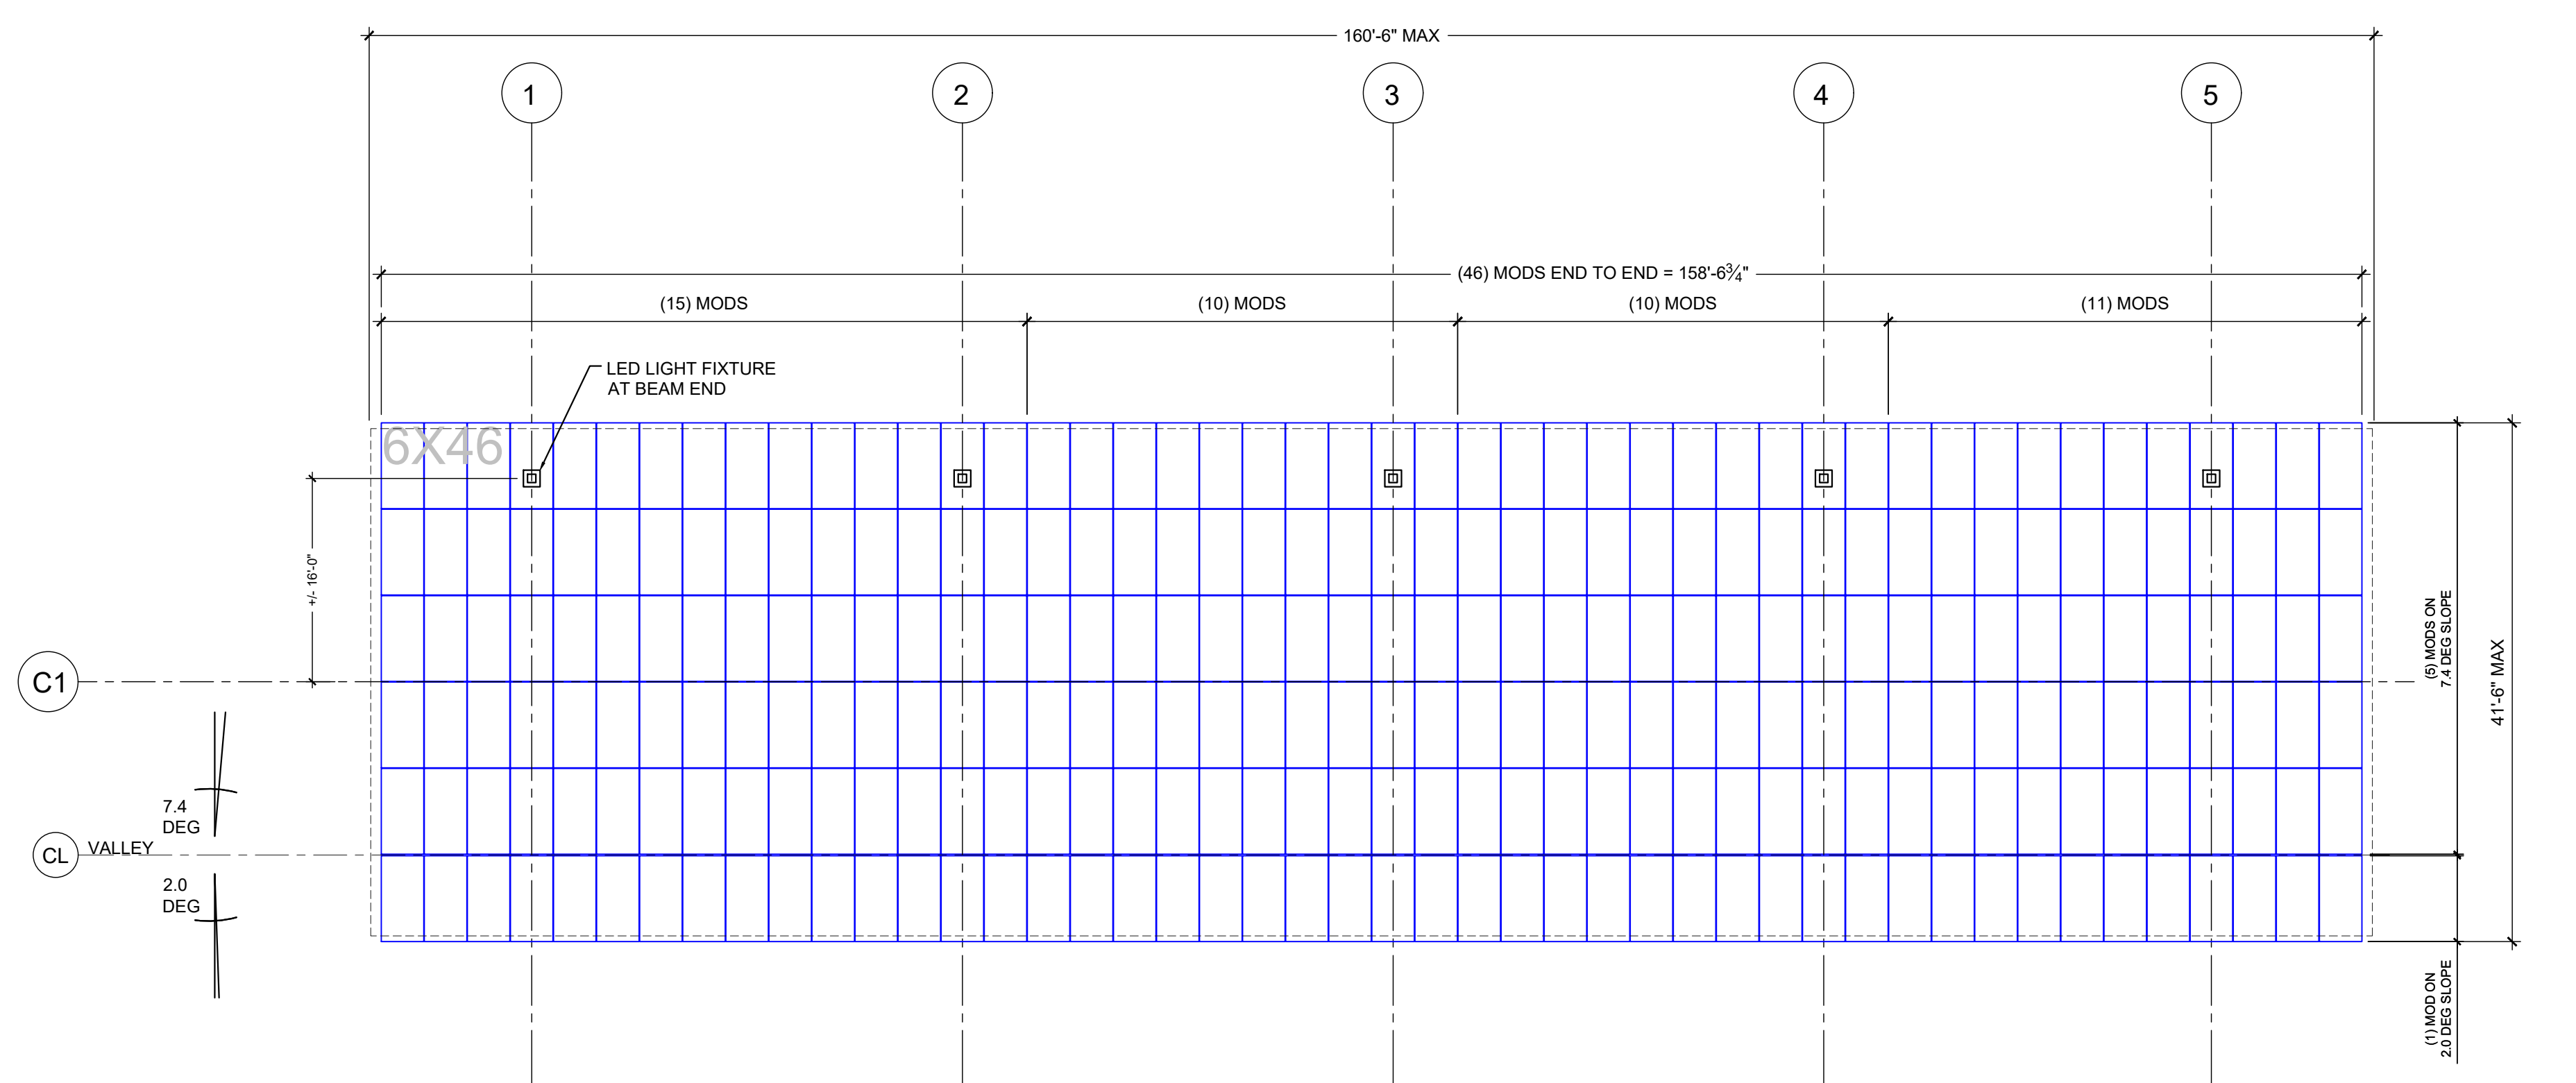

3 PLAN: PV ARRAY
SCALE: 3/32" = 1'-0"

PROJECT TITLE		HACKETTSTOWN MEDICAL CENTER
PROJECT ADDRESS		651 WILLOW GROVE ST. HACKETTSTOWN, NJ 07840
SHEET TITLE		CANOPY PLANS - C1
DATE		07/27/2021
ISSUED SET / REVISIONS		
DESCRIPTION		PLANNING BOARD REVIEW
DESIGNED BY		PARASOL
DRAWN BY		HI
CHECKED BY		--
APPROVED BY		--
ORIGINAL SHEET SIZE		42" X 30"
SCALE		0 1/2" 1"
DWG. NO.		S104
COPYRIGHT		PARASOL STRUCTURES 2021
ALL RIGHTS RESERVED		

C3

NOTES
ILLUSTRATED PV MODULE LAYOUT ARE FOR
LONGI LR4-72HPH-460W
ANY REVISIONS TO EITHER THE PV MODULE OR
SPECIFIED MODULE SPACING WILL REQUIRE
REVISIONS TO LAYOUT.

ABOVEgrid
clean energy development

PARASOL
STRUCTURES

NEW YORK BOSTON
WWW.PARASOLSTRUCTURES.COM

PARASOL PROJECT # : 210107



THE DRAWING AND ALL THE INFORMATION CONTAINED HEREIN ARE
THE PROPERTY OF PARASOL STRUCTURES, INC. AND ARE NOT TO BE
REPRODUCED OR TRANSMITTED IN ANY FORM OR BY ANY MEANS,
ELECTRONIC OR MECHANICAL, INCLUDING PHOTOCOPYING, RECORDING,
OR BY ANY INFORMATION STORAGE AND RETRIEVAL SYSTEM, WITHOUT
THE WRITTEN CONSENT OF PARASOL STRUCTURES.

kpff


3101 Connecticut Ave. North, Suite 1000
New York, NY 10017
(212) 279-0000 Fax (212) 279-0001

kpff job # : 2100307


NOT FOR CONSTRUCTION

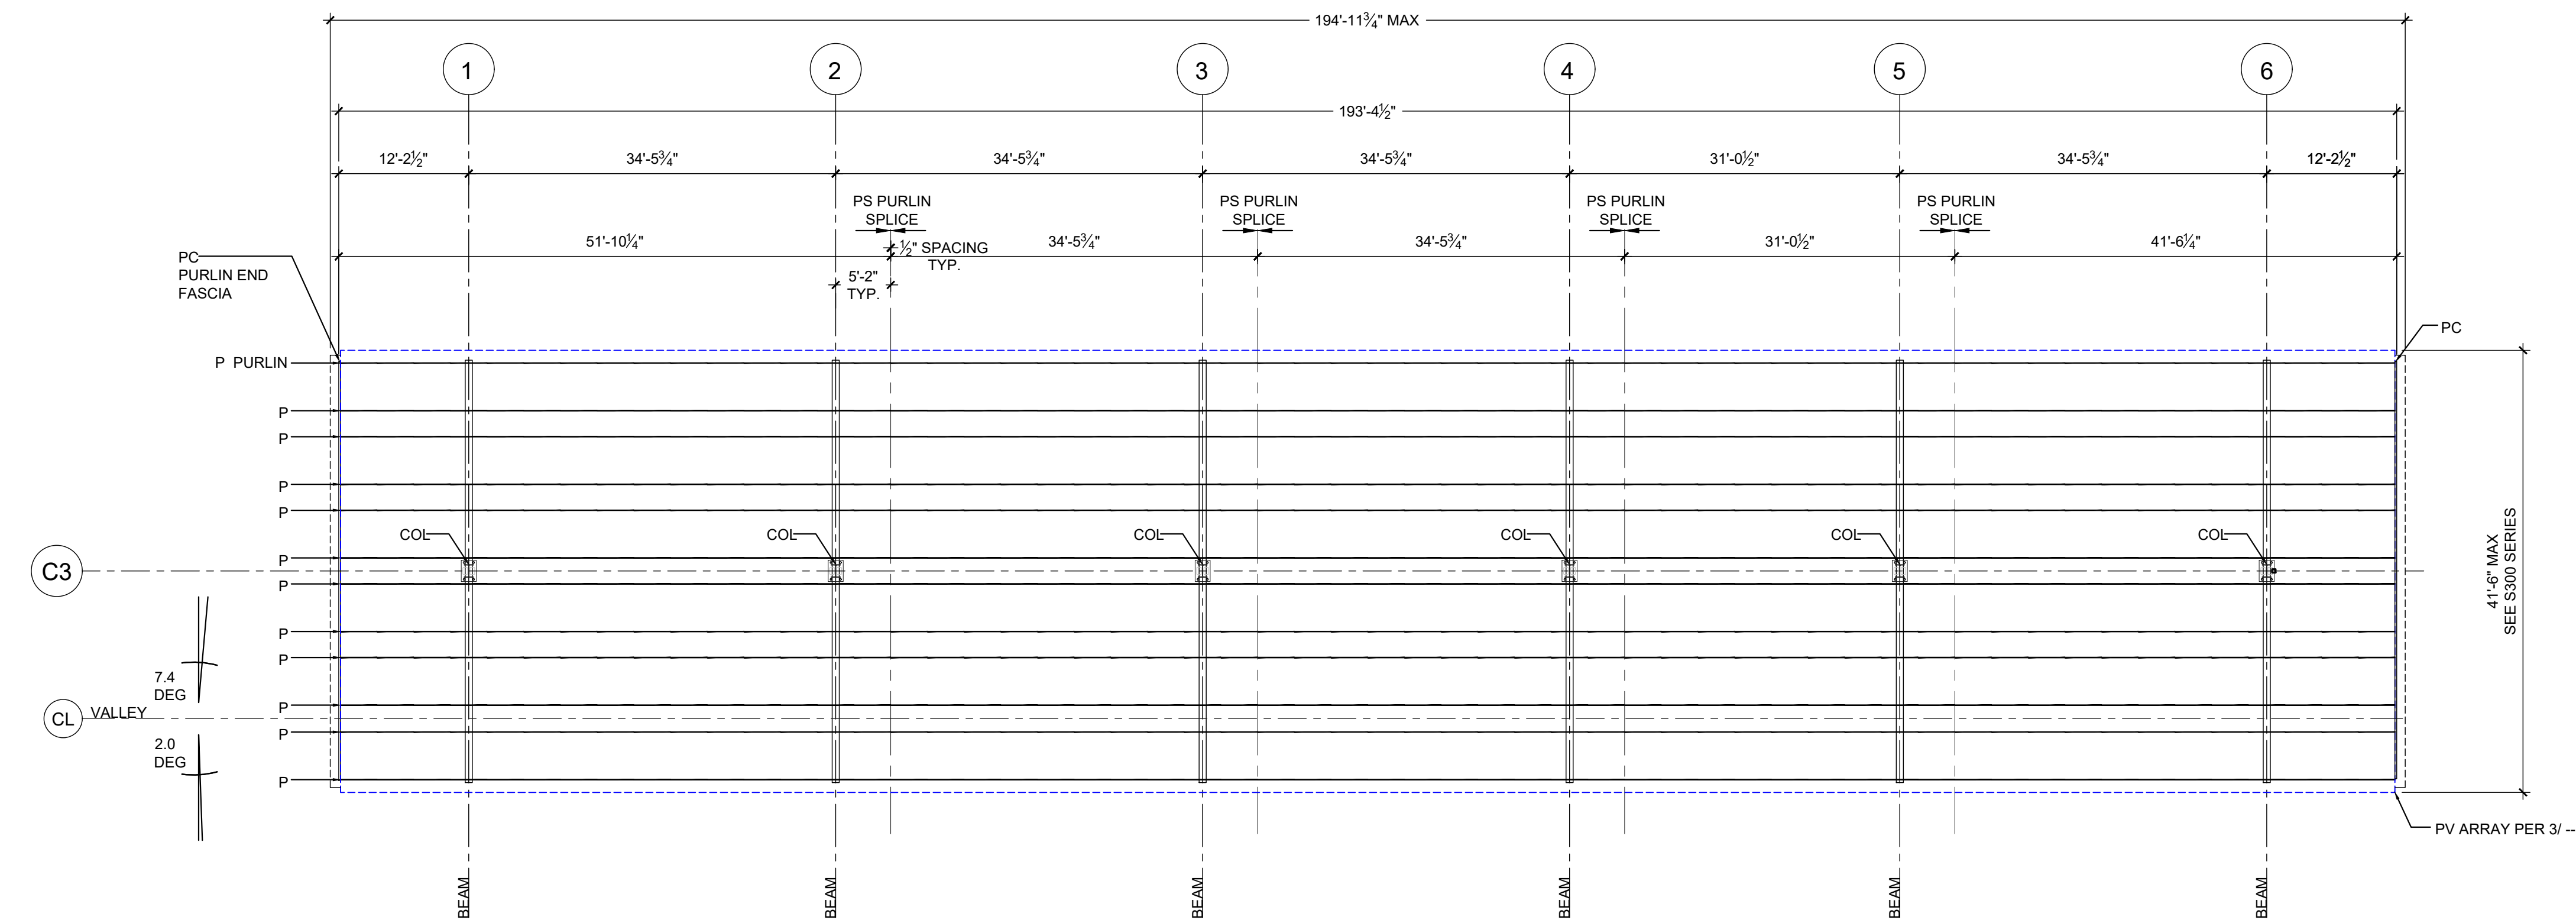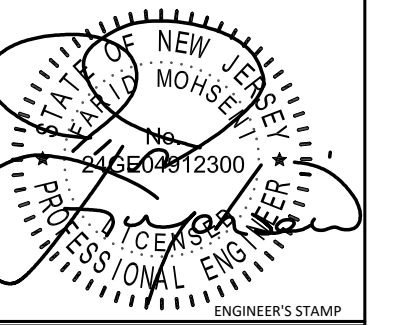

1 PLAN: FRAMING
SCALE: 3/32" = 1'-0"

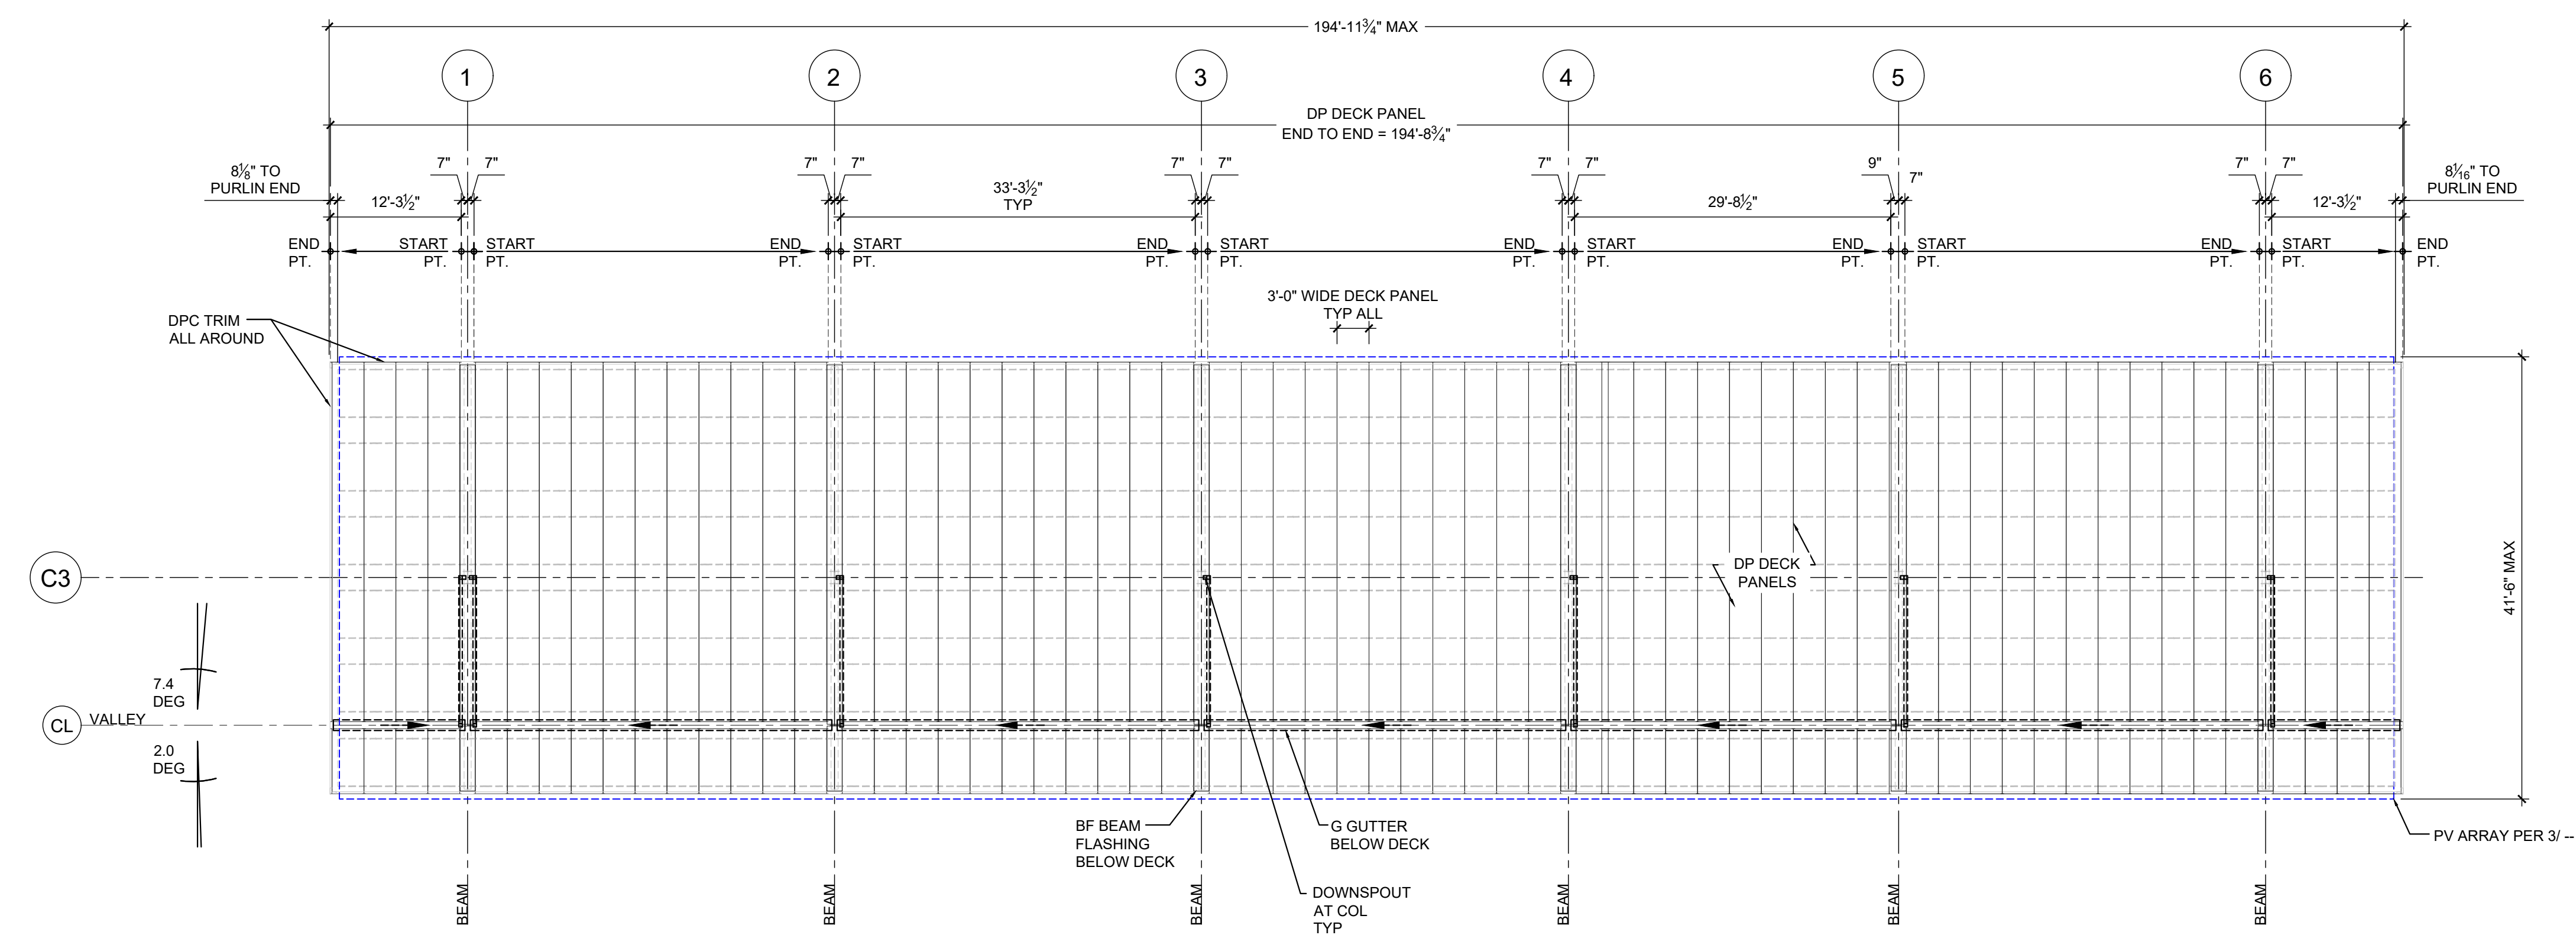

2 PLAN: DECKING / DRAINAGE
SCALE: 3/32" = 1'-0"

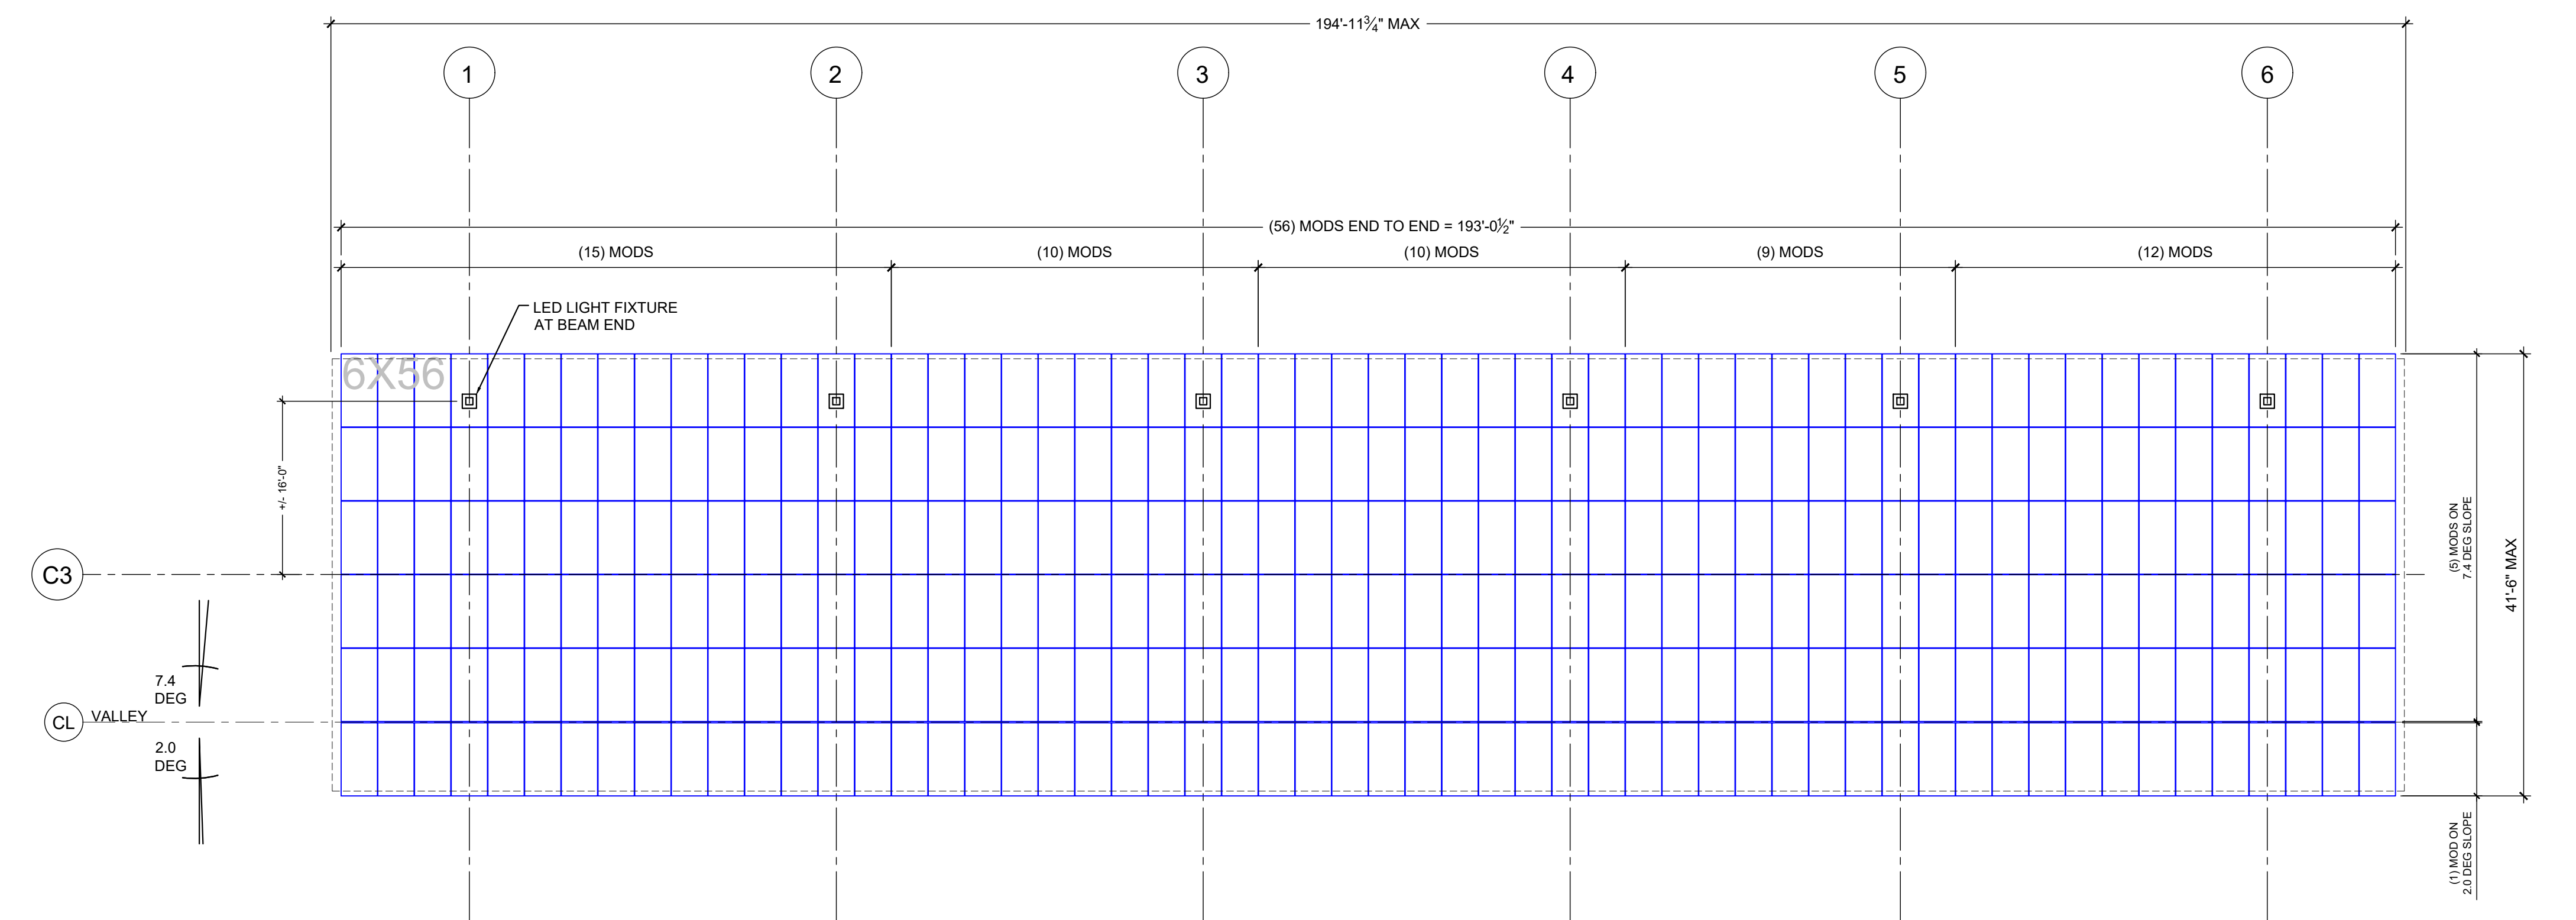

3 PLAN: PV ARRAY
SCALE: 3/32" = 1'-0"

PROJECT TITLE	HACKETTSTOWN MEDICAL CENTER
PROJECT ADDRESS	651 WILLOW GROVE ST, HACKETTSTOWN, NJ 07840
SHEET TITLE	CANOPY PLANS - C3
DATE	07/27/2021
ISSUED SET / REVISIONS	
DESCRIPTION	PLANNING BOARD REVIEW
DESIGNED BY	PARASOL
DRAWN BY	HI
CHECKED BY	--
APPROVED BY	--
ORIGINAL SHEET SIZE	42" X 30"
SCALE	0 1/2" 1"
DWG NO.	S106
COPYRIGHT	PARASOL STRUCTURES 2021
ALL RIGHTS RESERVED	

ABOVEgrid
an energy development

RASOL PROJECT #: 21010

DRAWINGS AND ALL THE INFORMATION CONTAINED HEREIN IS
INTELLECTUAL PROPERTY OF PARASKE STRUCTURES, AUTHORIZED
FOR THE SOLE USE OF THE PROJECT LOCATED AT:
851 WILLOW GROVE ST, HACKETTSTOWN, NJ 07840
LIMITED TO THE SCOPE OF WORK COMPLETED WITH PARASKE
STRUCTURES. THIS DRAWING MAY NOT BE COPIED, REUSED,
LOANED, DISTRIBUTED OR RELIED UPON FOR ANY OTHER PURPOSE
WITHOUT THE WRITTEN CONSENT OF PARASKE STRUCTURES.

3131 Camino Del Rio North, Suite 1600
San Diego, California 92108
(619) 521-8500 Fax (619) 521-8521

Job #: 2100307

FOR CONSTRUCTION

PLAN: FRAMING

SCALE: 3/32" = 1'-0"

PLAN: DECKING / DRAINAGE

SCALE: 3/32" = 1'-0"

PLAN: PV ARRAY

SCALE: 3/32" = 1'-0"

HACKETTSTOWN MEDICAL CENTER
PROJECT ADDRESS
651 WILLOW GROVE ST. HACKETTSTOWN, N
SHEET TITLE
CANOPY PLANS - C4

[illegible]

DESIGNED BY: **PARASOL**
STRUCTURES

DRAWN BY: HI

CHECKED BY: --




APPROVED BY: --

ORIGINAL SHEET SIZE: 42" X 30"

0 $\frac{1}{2}$ " 1"

IF BAR IS NOT ONE INCH, DRAWING IS NOT TO SCALE

S107
COPYRIGHT
PARASOL STRUCTURES
2021
ALL RIGHTS RESERVED

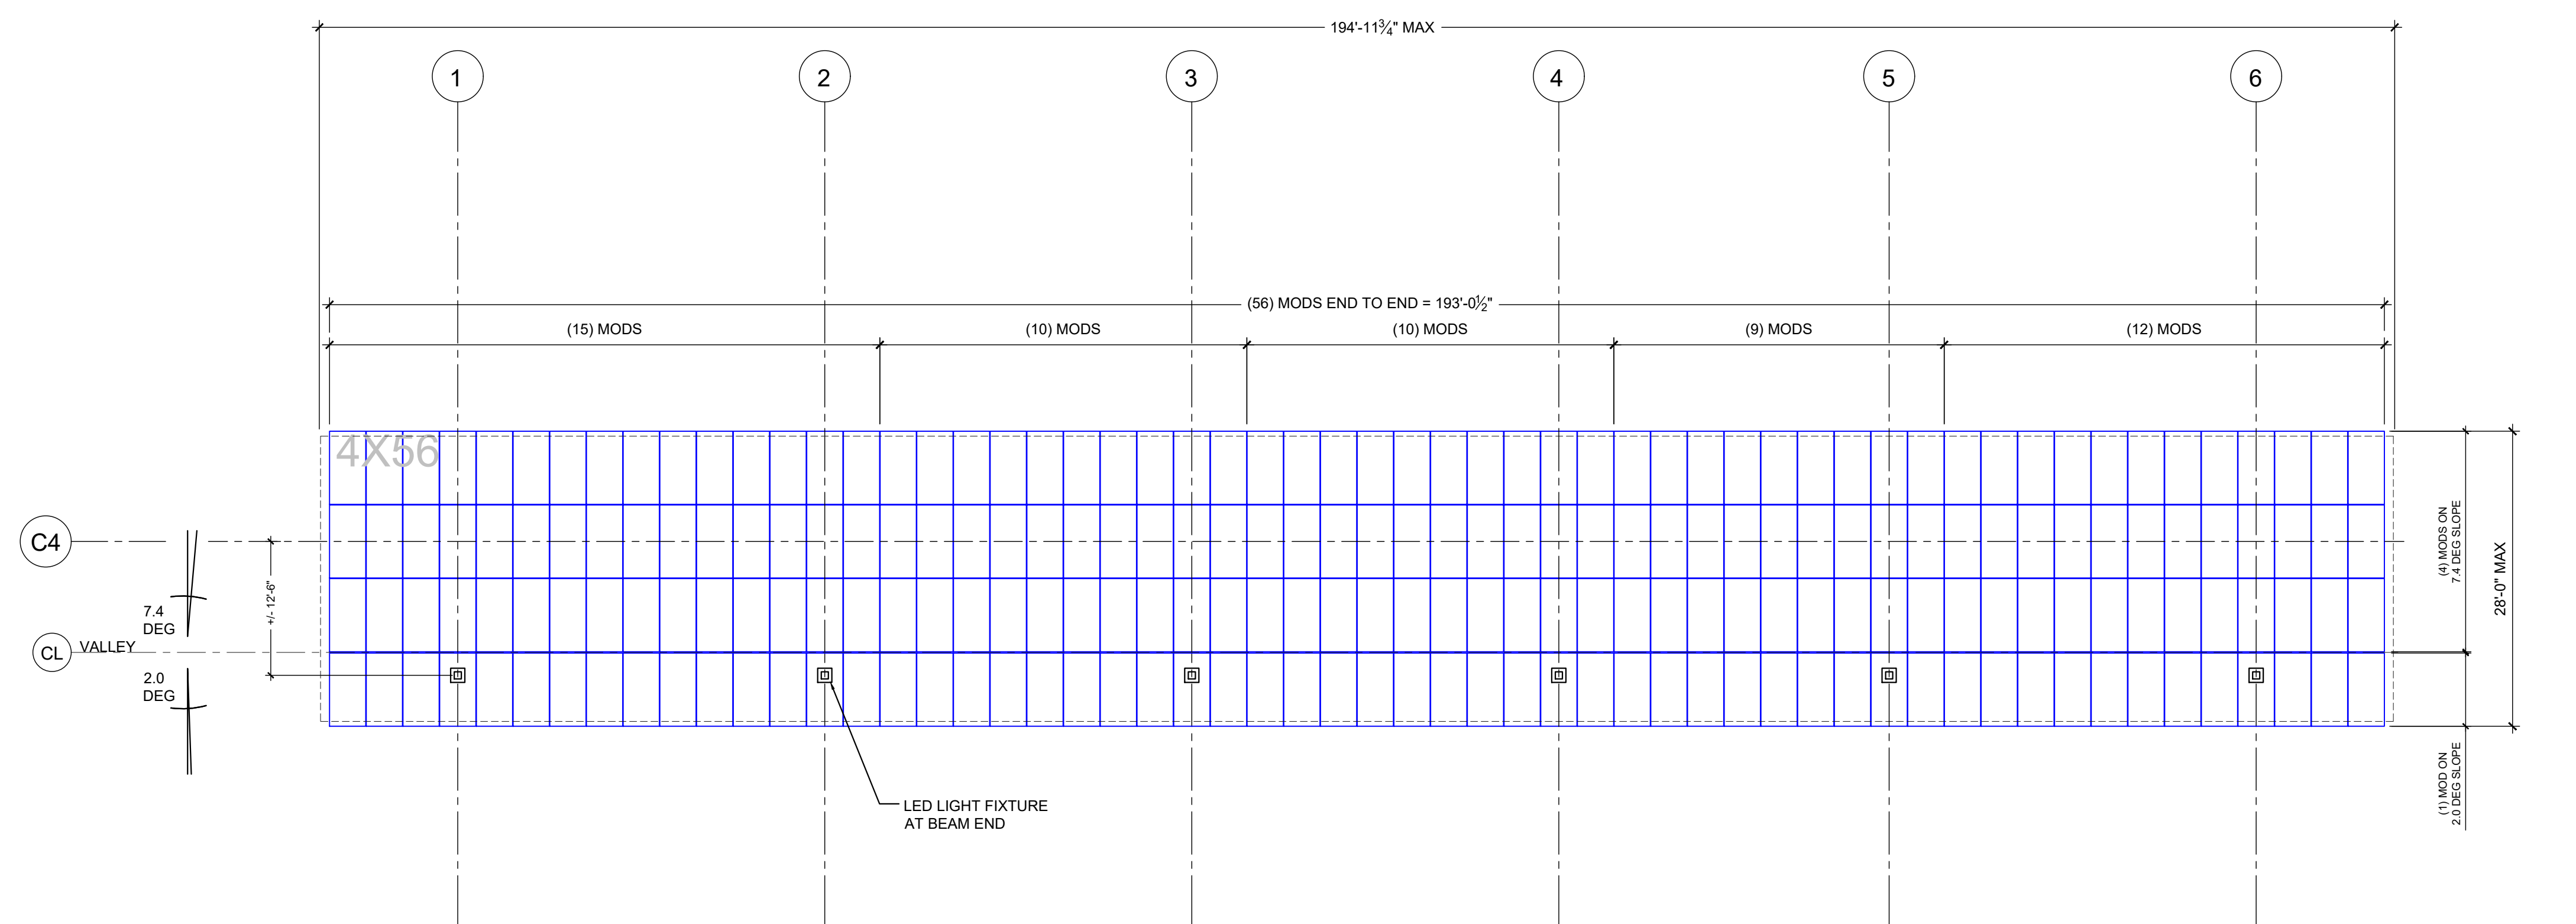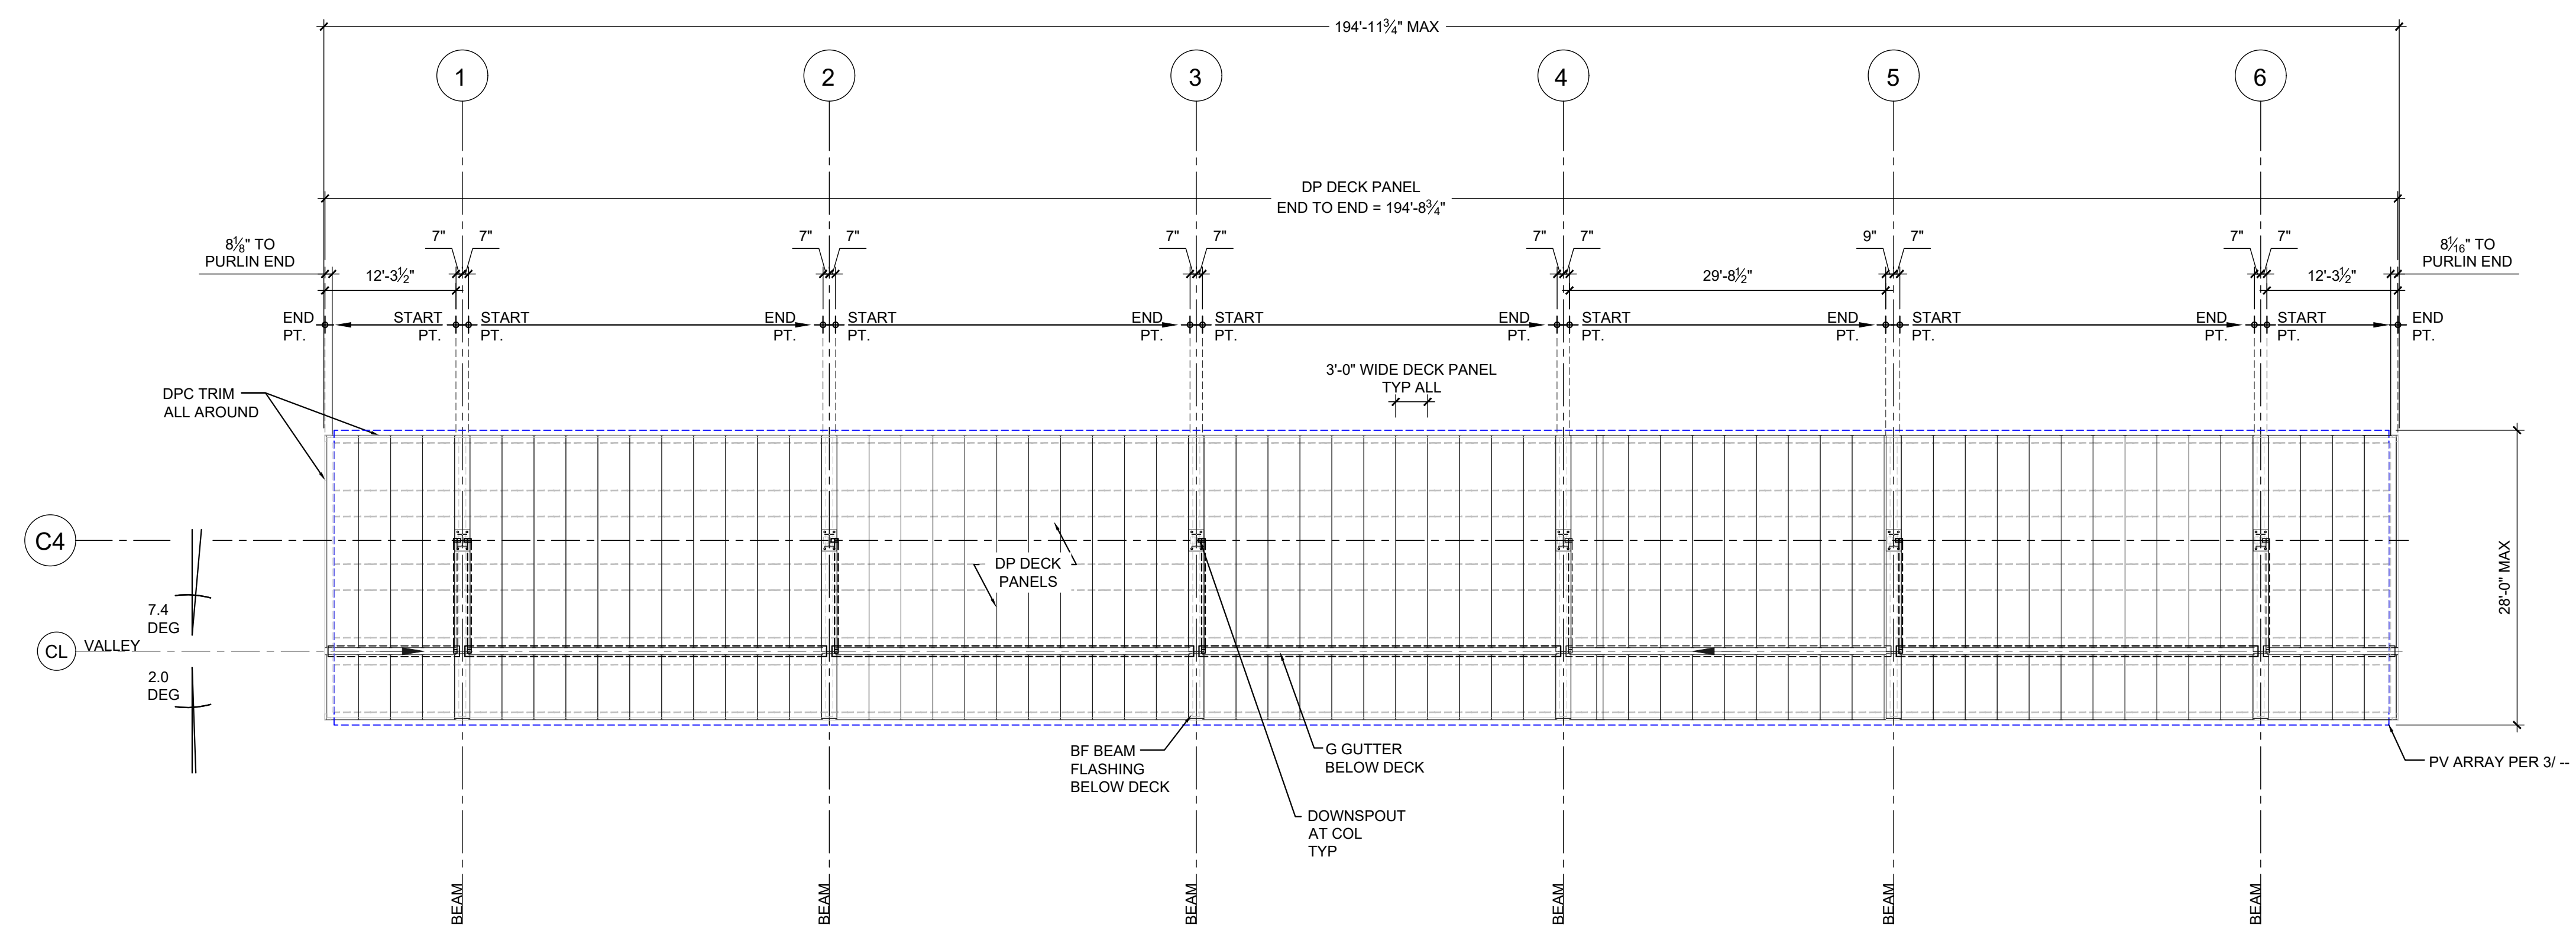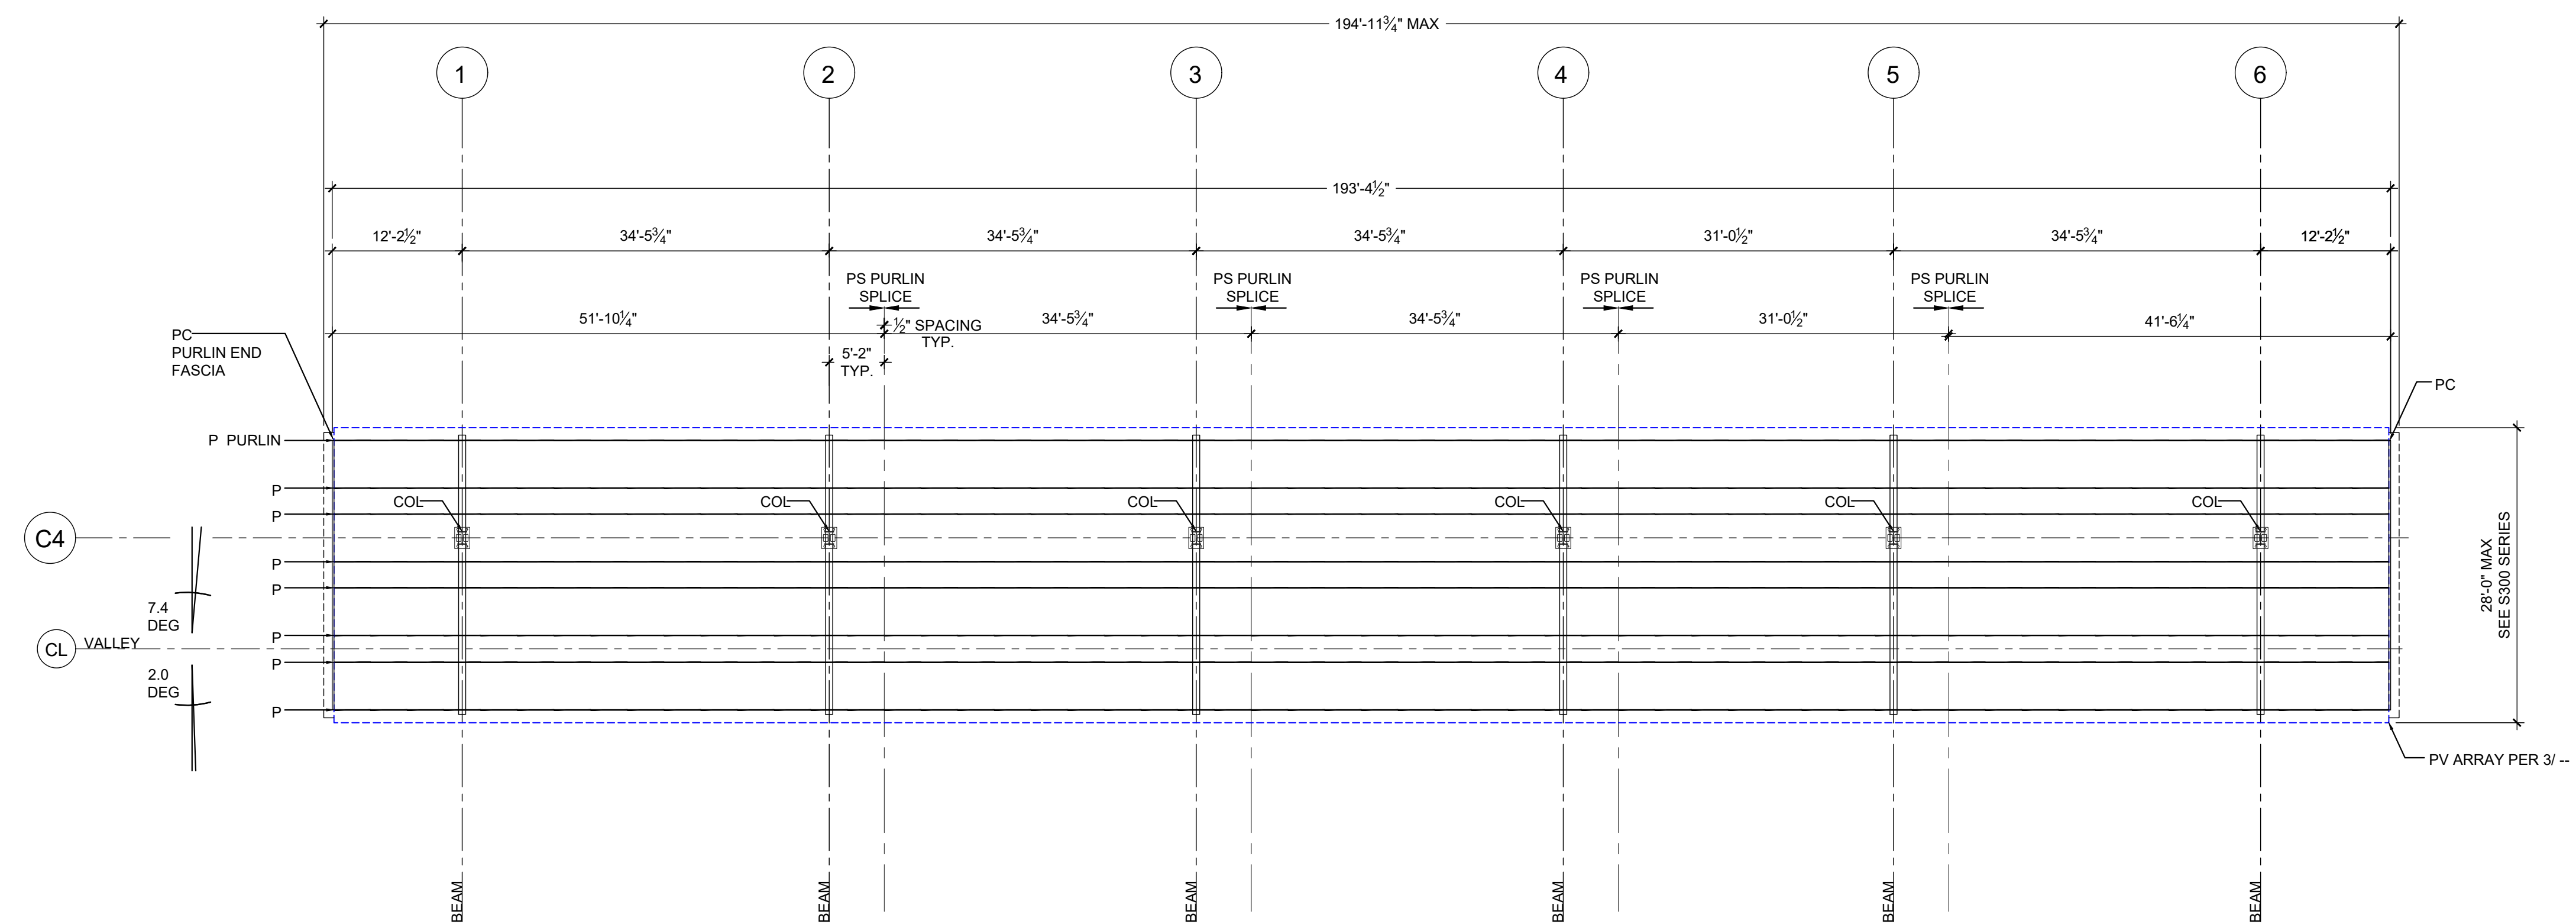


3

PLAN: PV ARRAY


SCALE: 3/32" = 1'-0"

C7


NOTES
ILLUSTRATED PV MODULE LAYOUT ARE FOR
LONGI LR4-72HPH-460W
ANY REVISIONS TO EITHER THE PV MODULE OR
SPECIFIED MODULE SPACING WILL REQUIRE
REVISIONS TO LAYOUT.

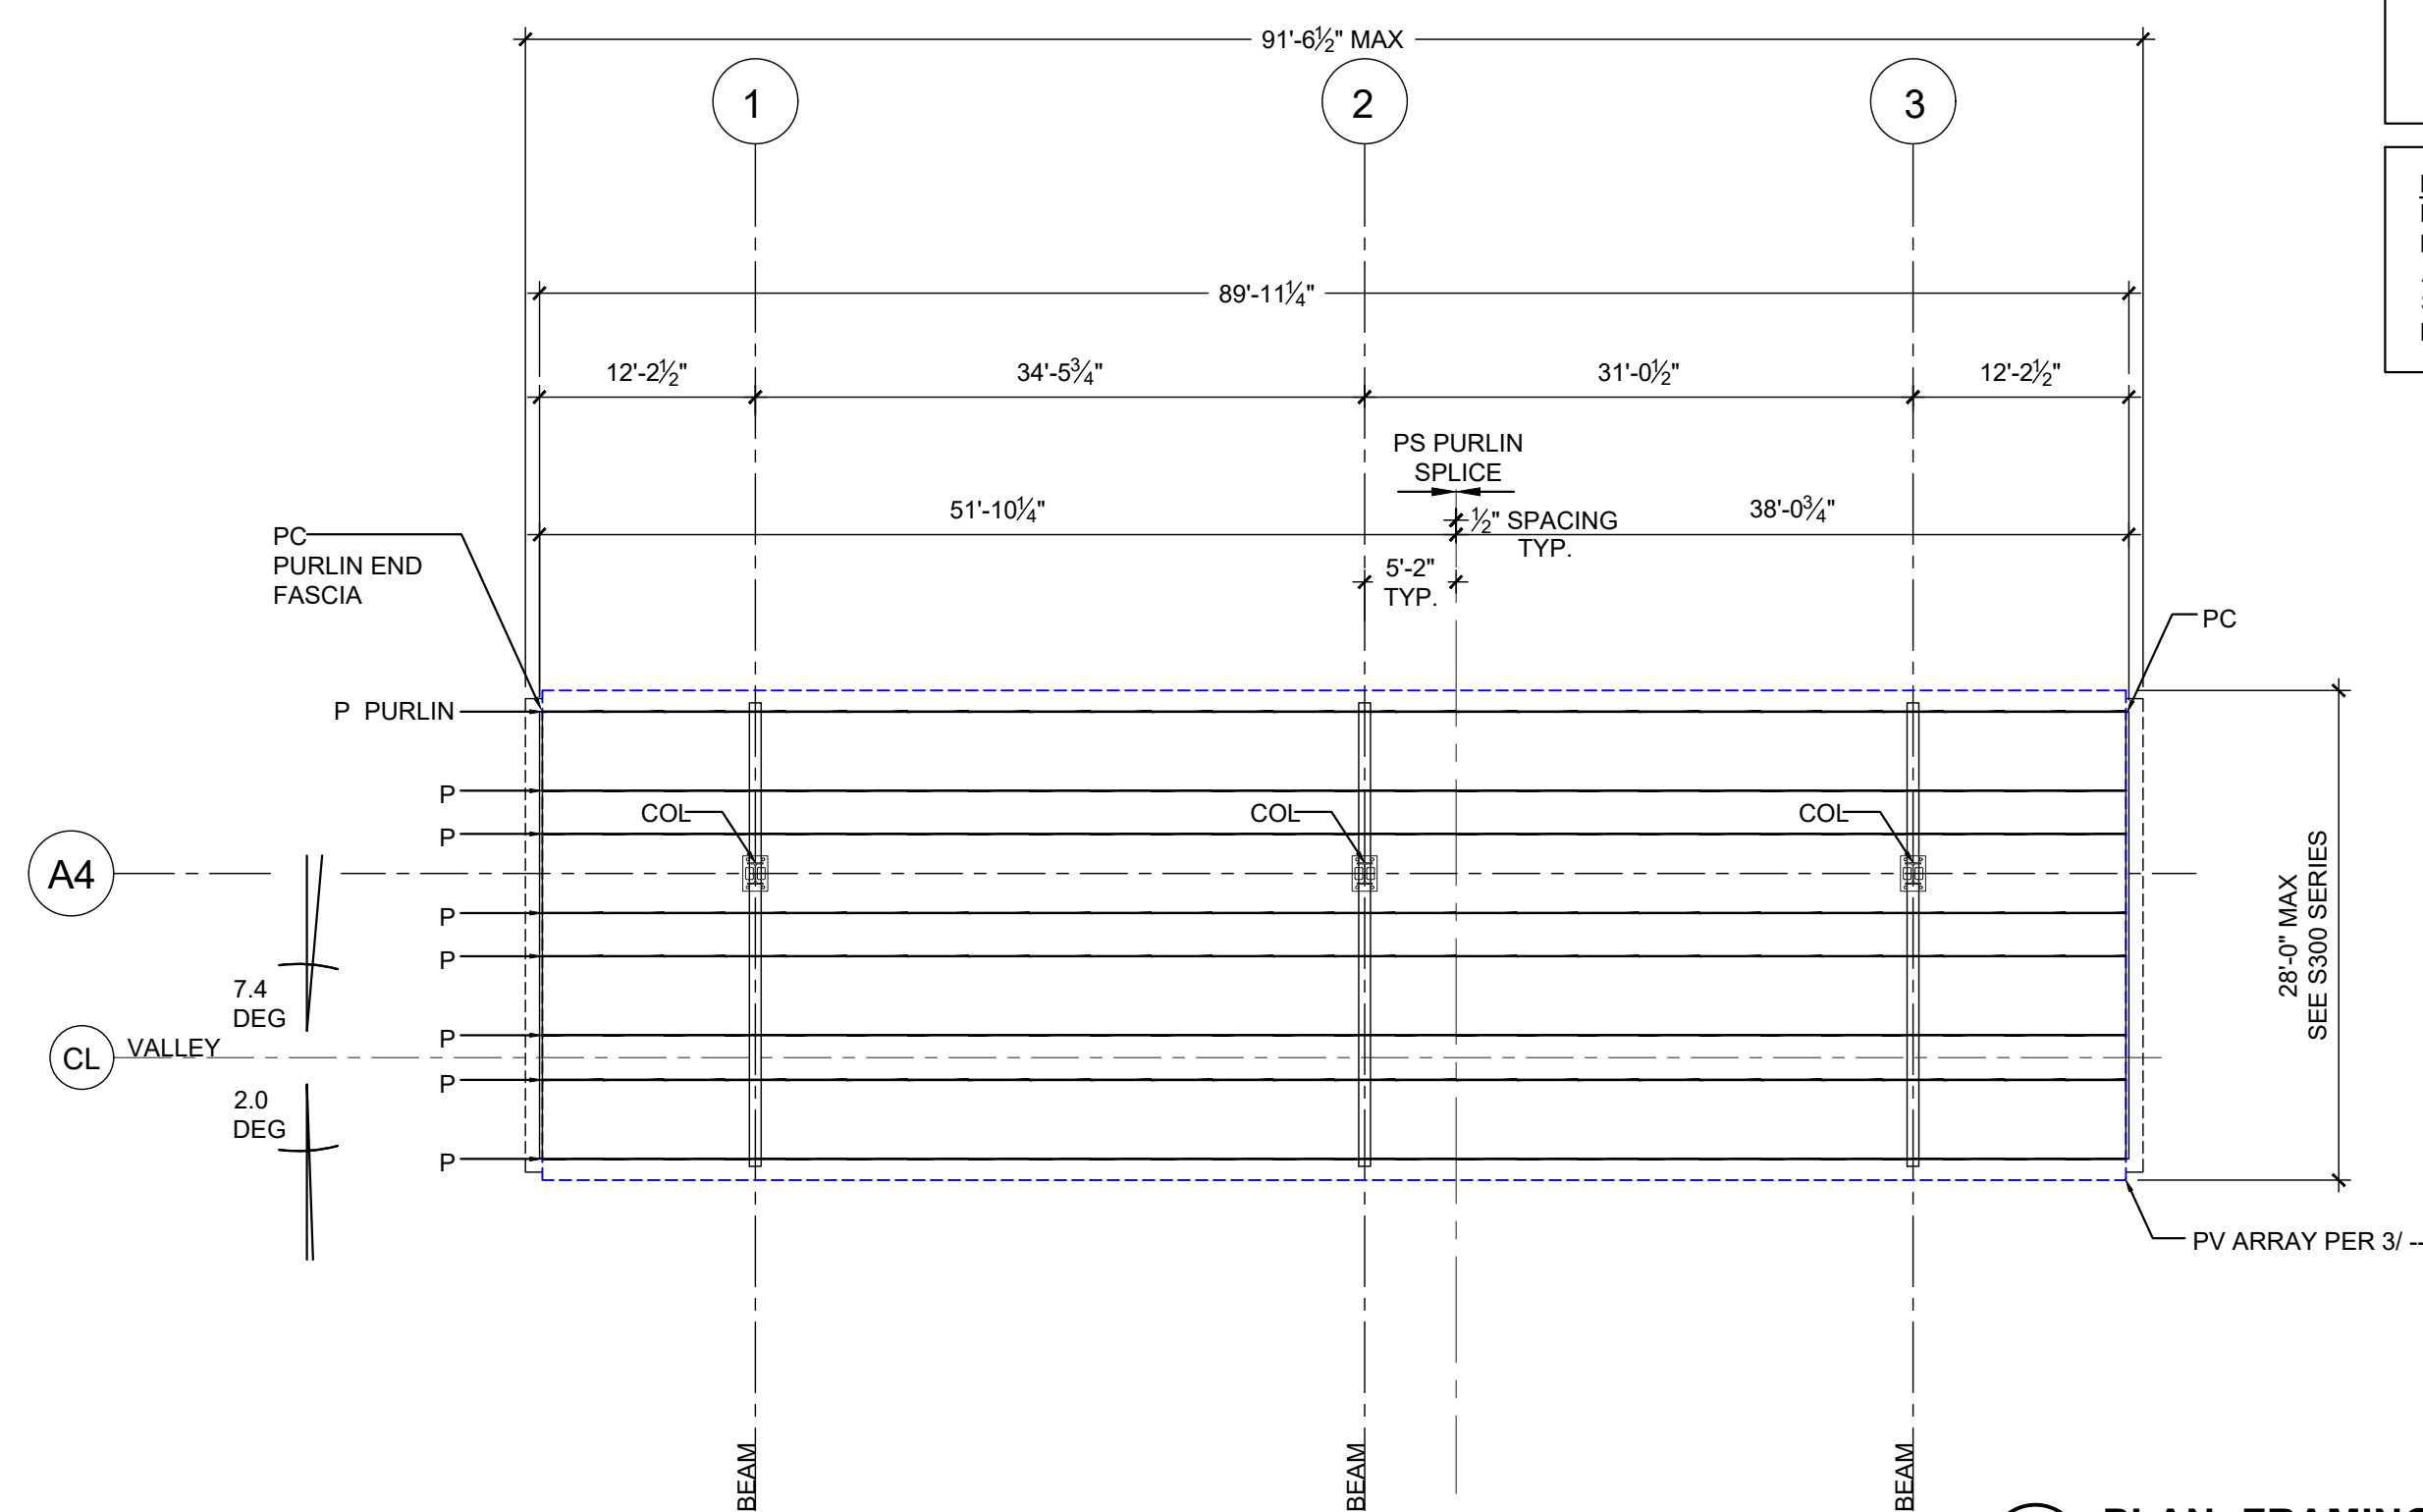

1 PLAN: FRAMING
SCALE: 3/32\"/>

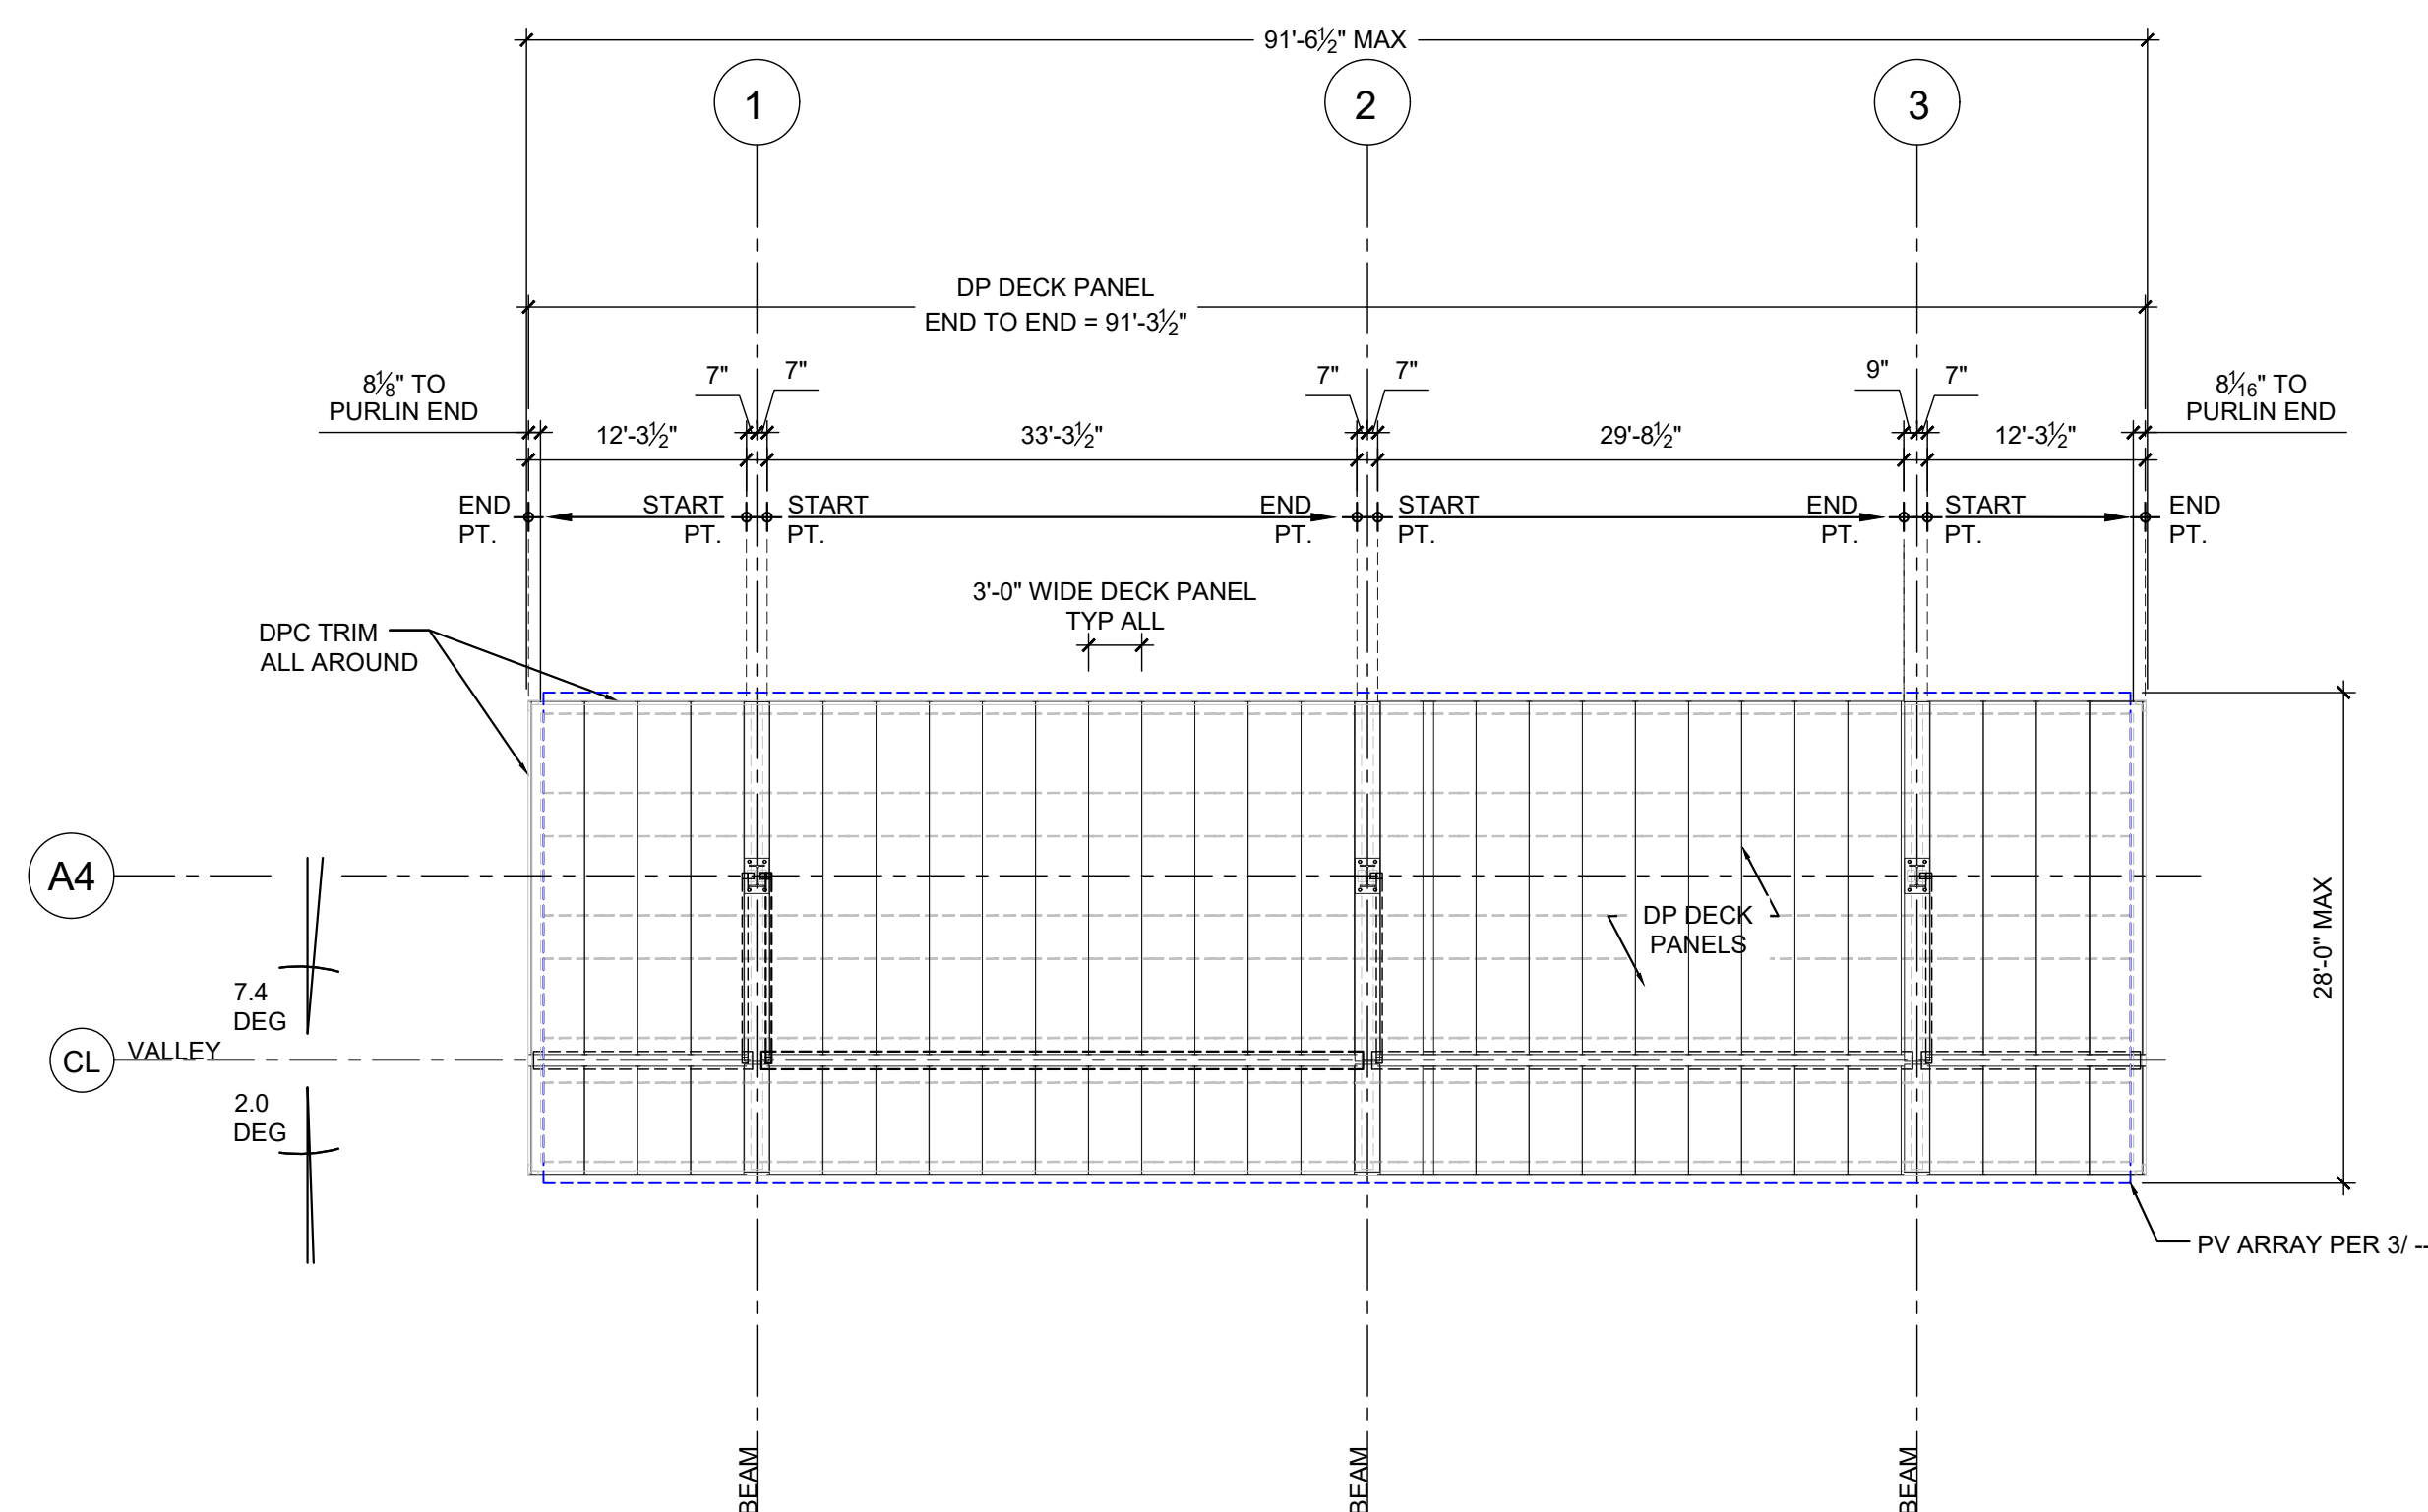


2 PLAN: DECKING / DRAINAGE
SCALE: 3/32\"/>

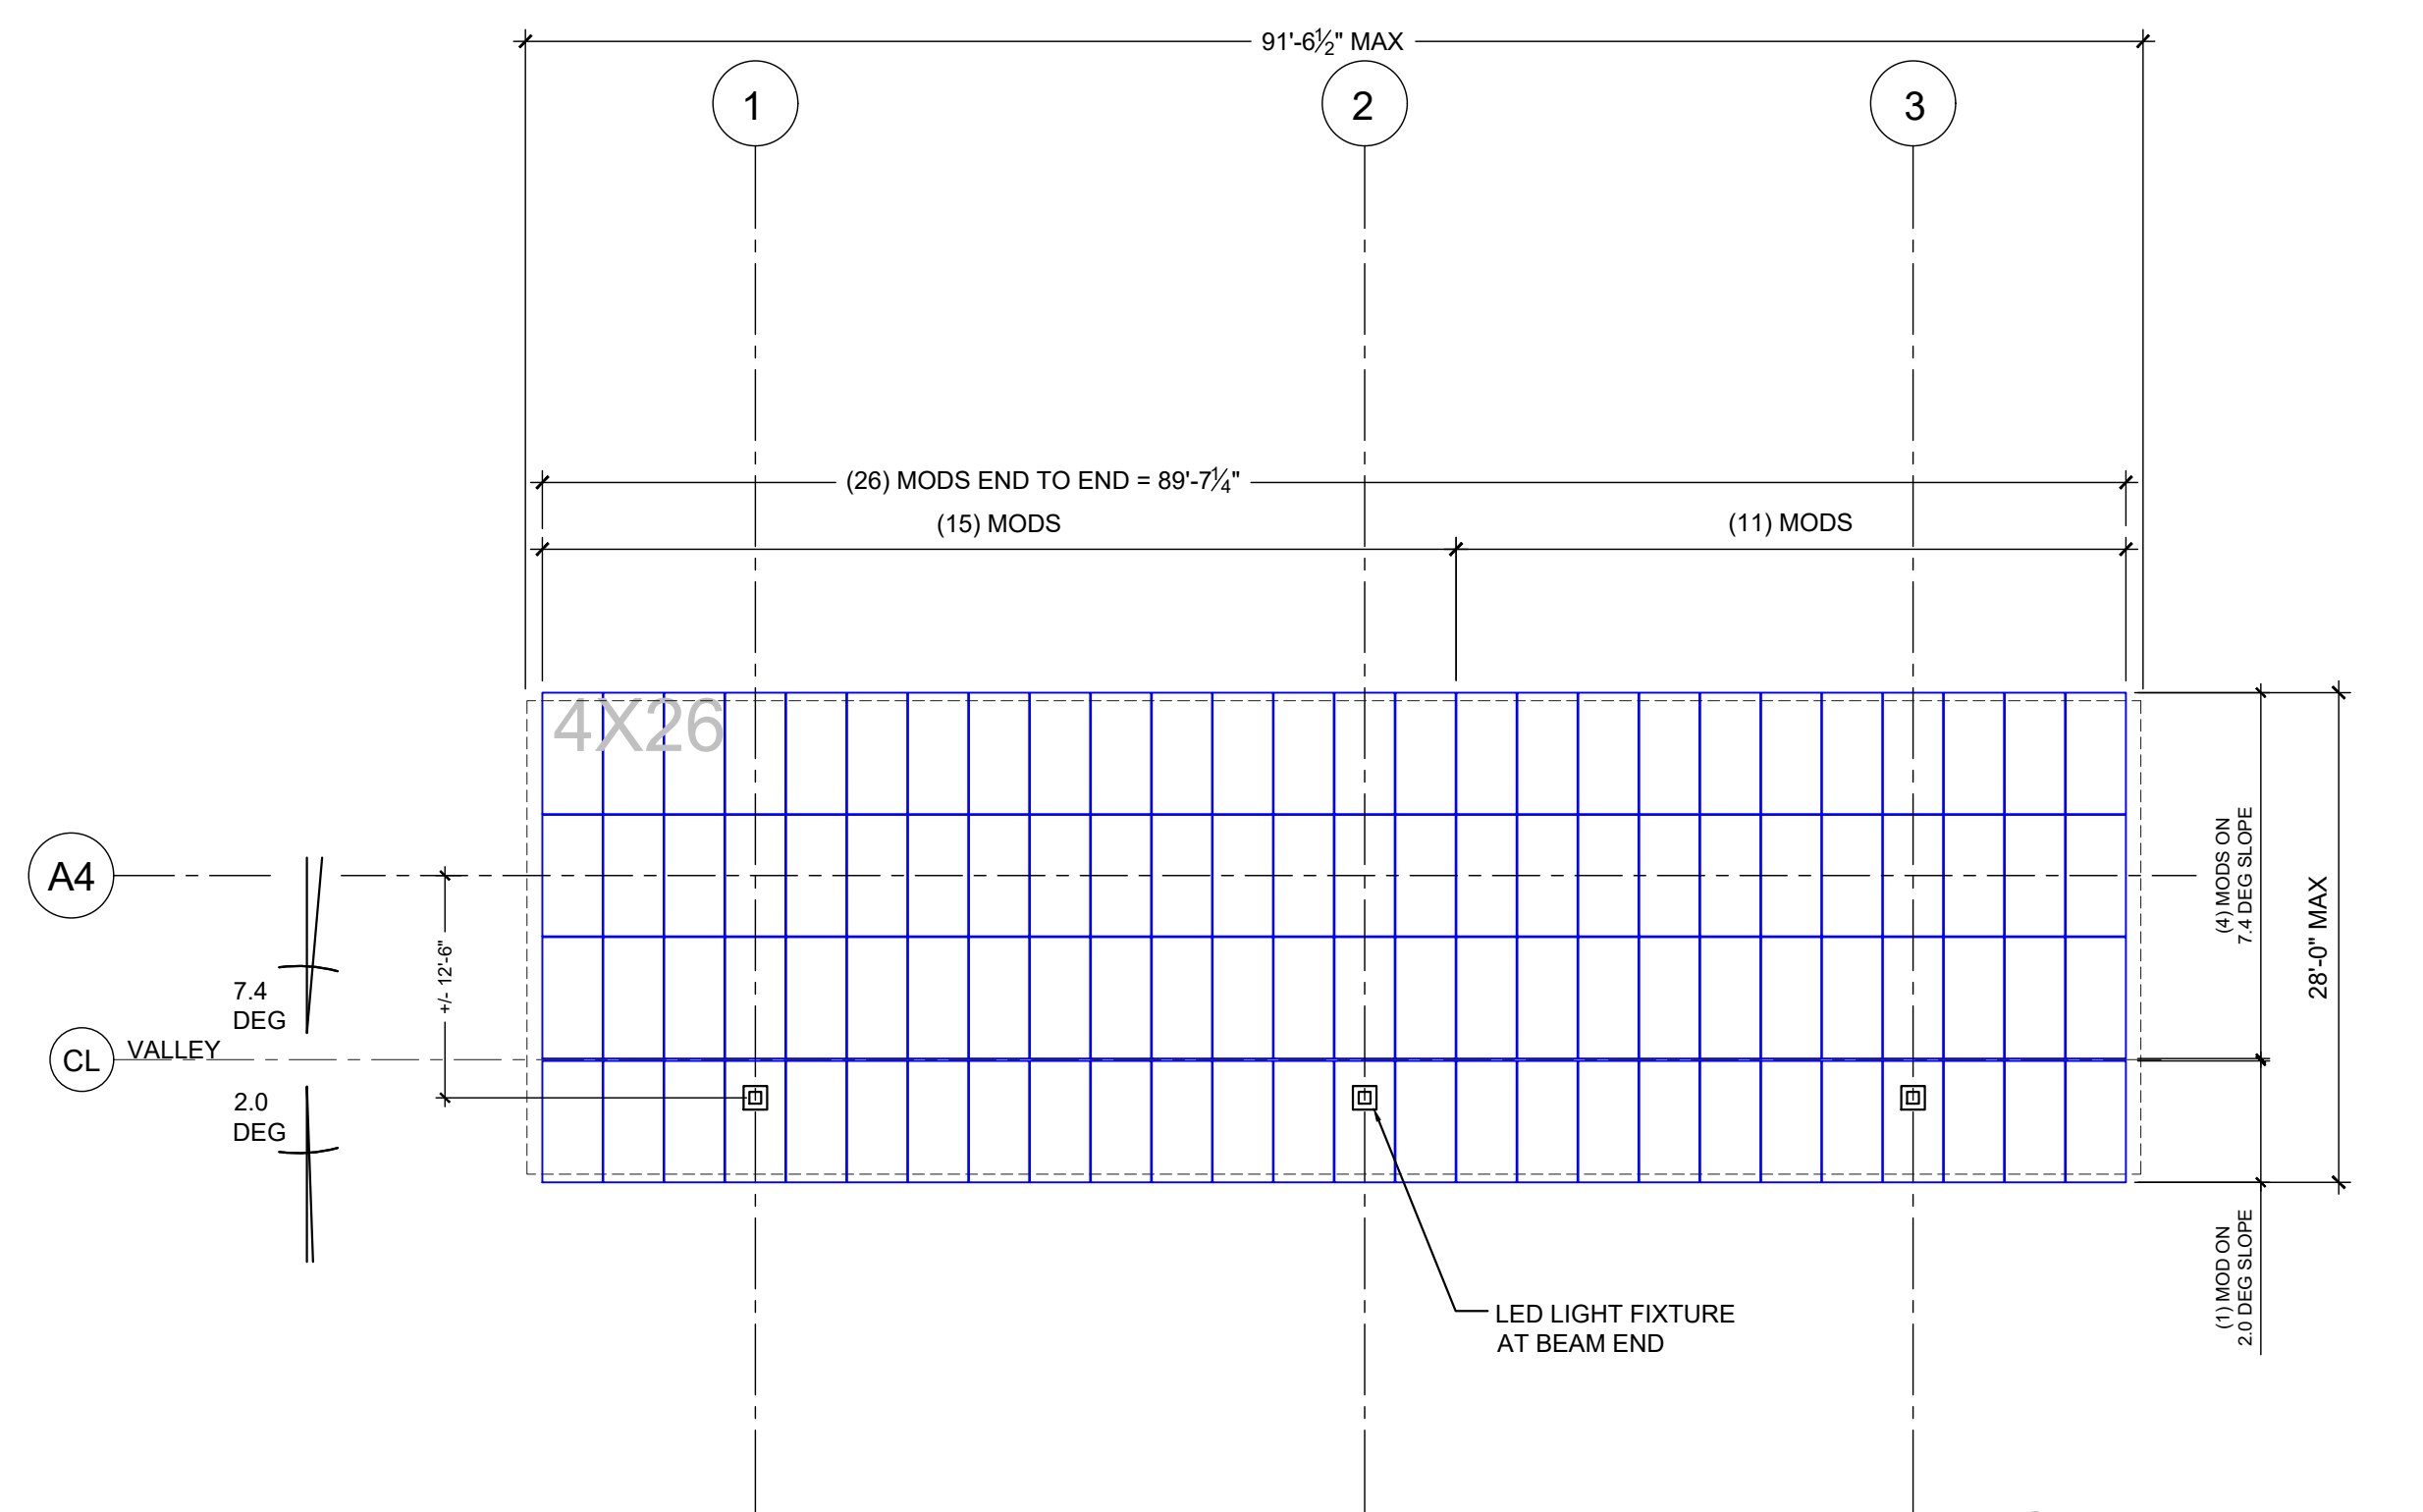


3 PLAN: PV ARRAY
SCALE: 3/32\"/>

C6


NOTES
ILLUSTRATED PV MODULE LAYOUT ARE FOR
LONGI LR4-72HPH-460W
ANY REVISIONS TO EITHER THE PV MODULE OR
SPECIFIED MODULE SPACING WILL REQUIRE
REVISIONS TO LAYOUT.

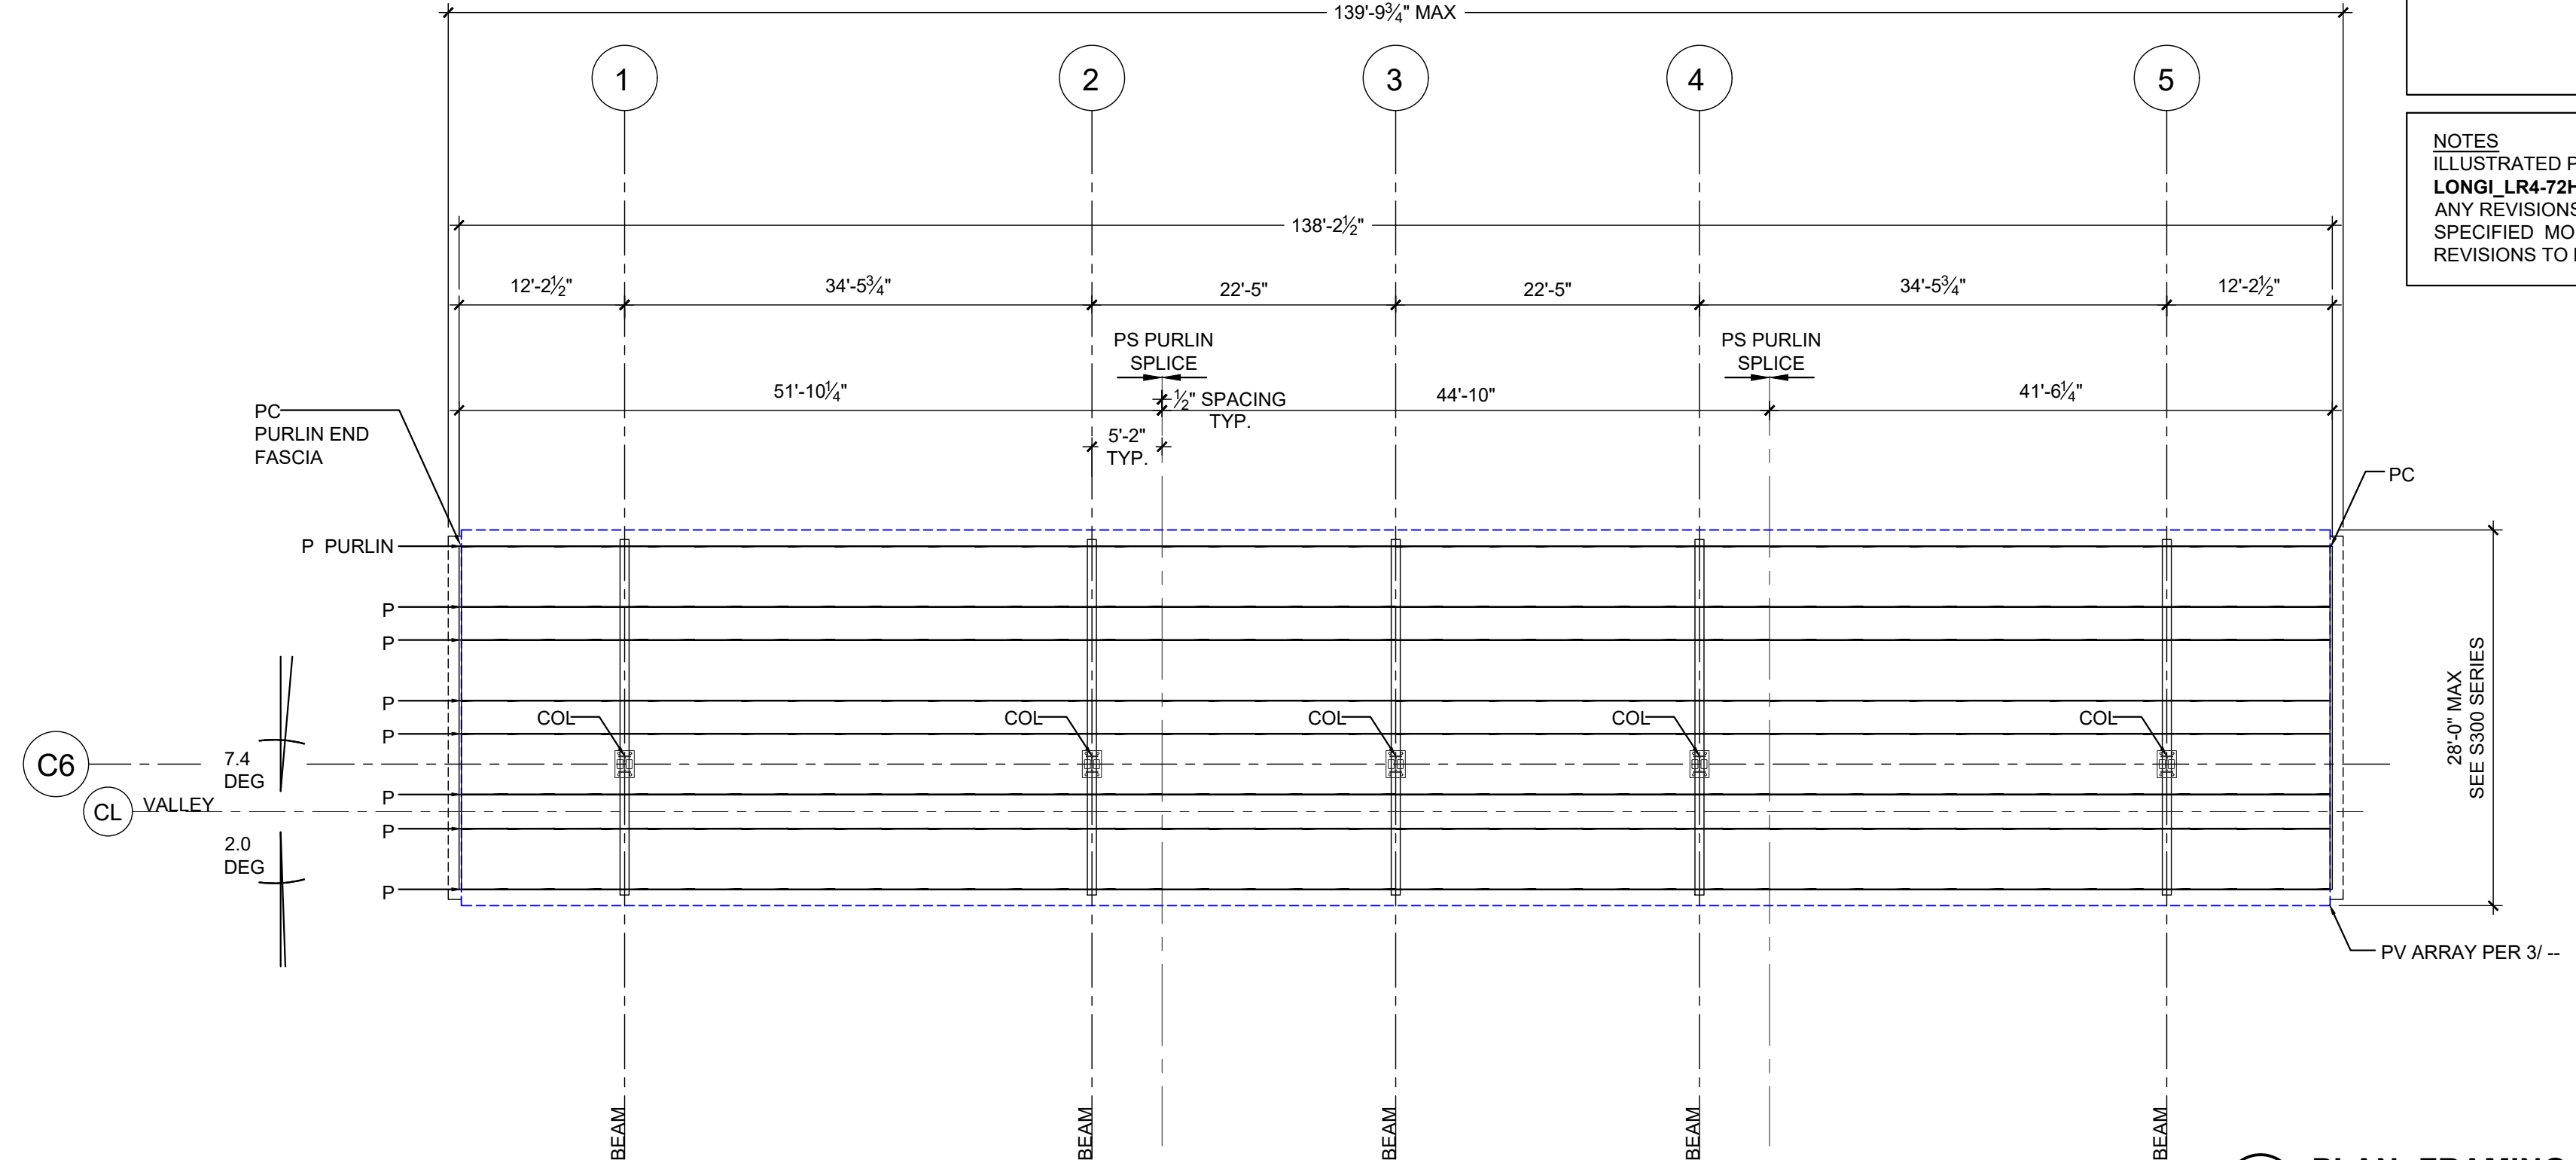

1 PLAN: FRAMING
SCALE: 3/32\"/>

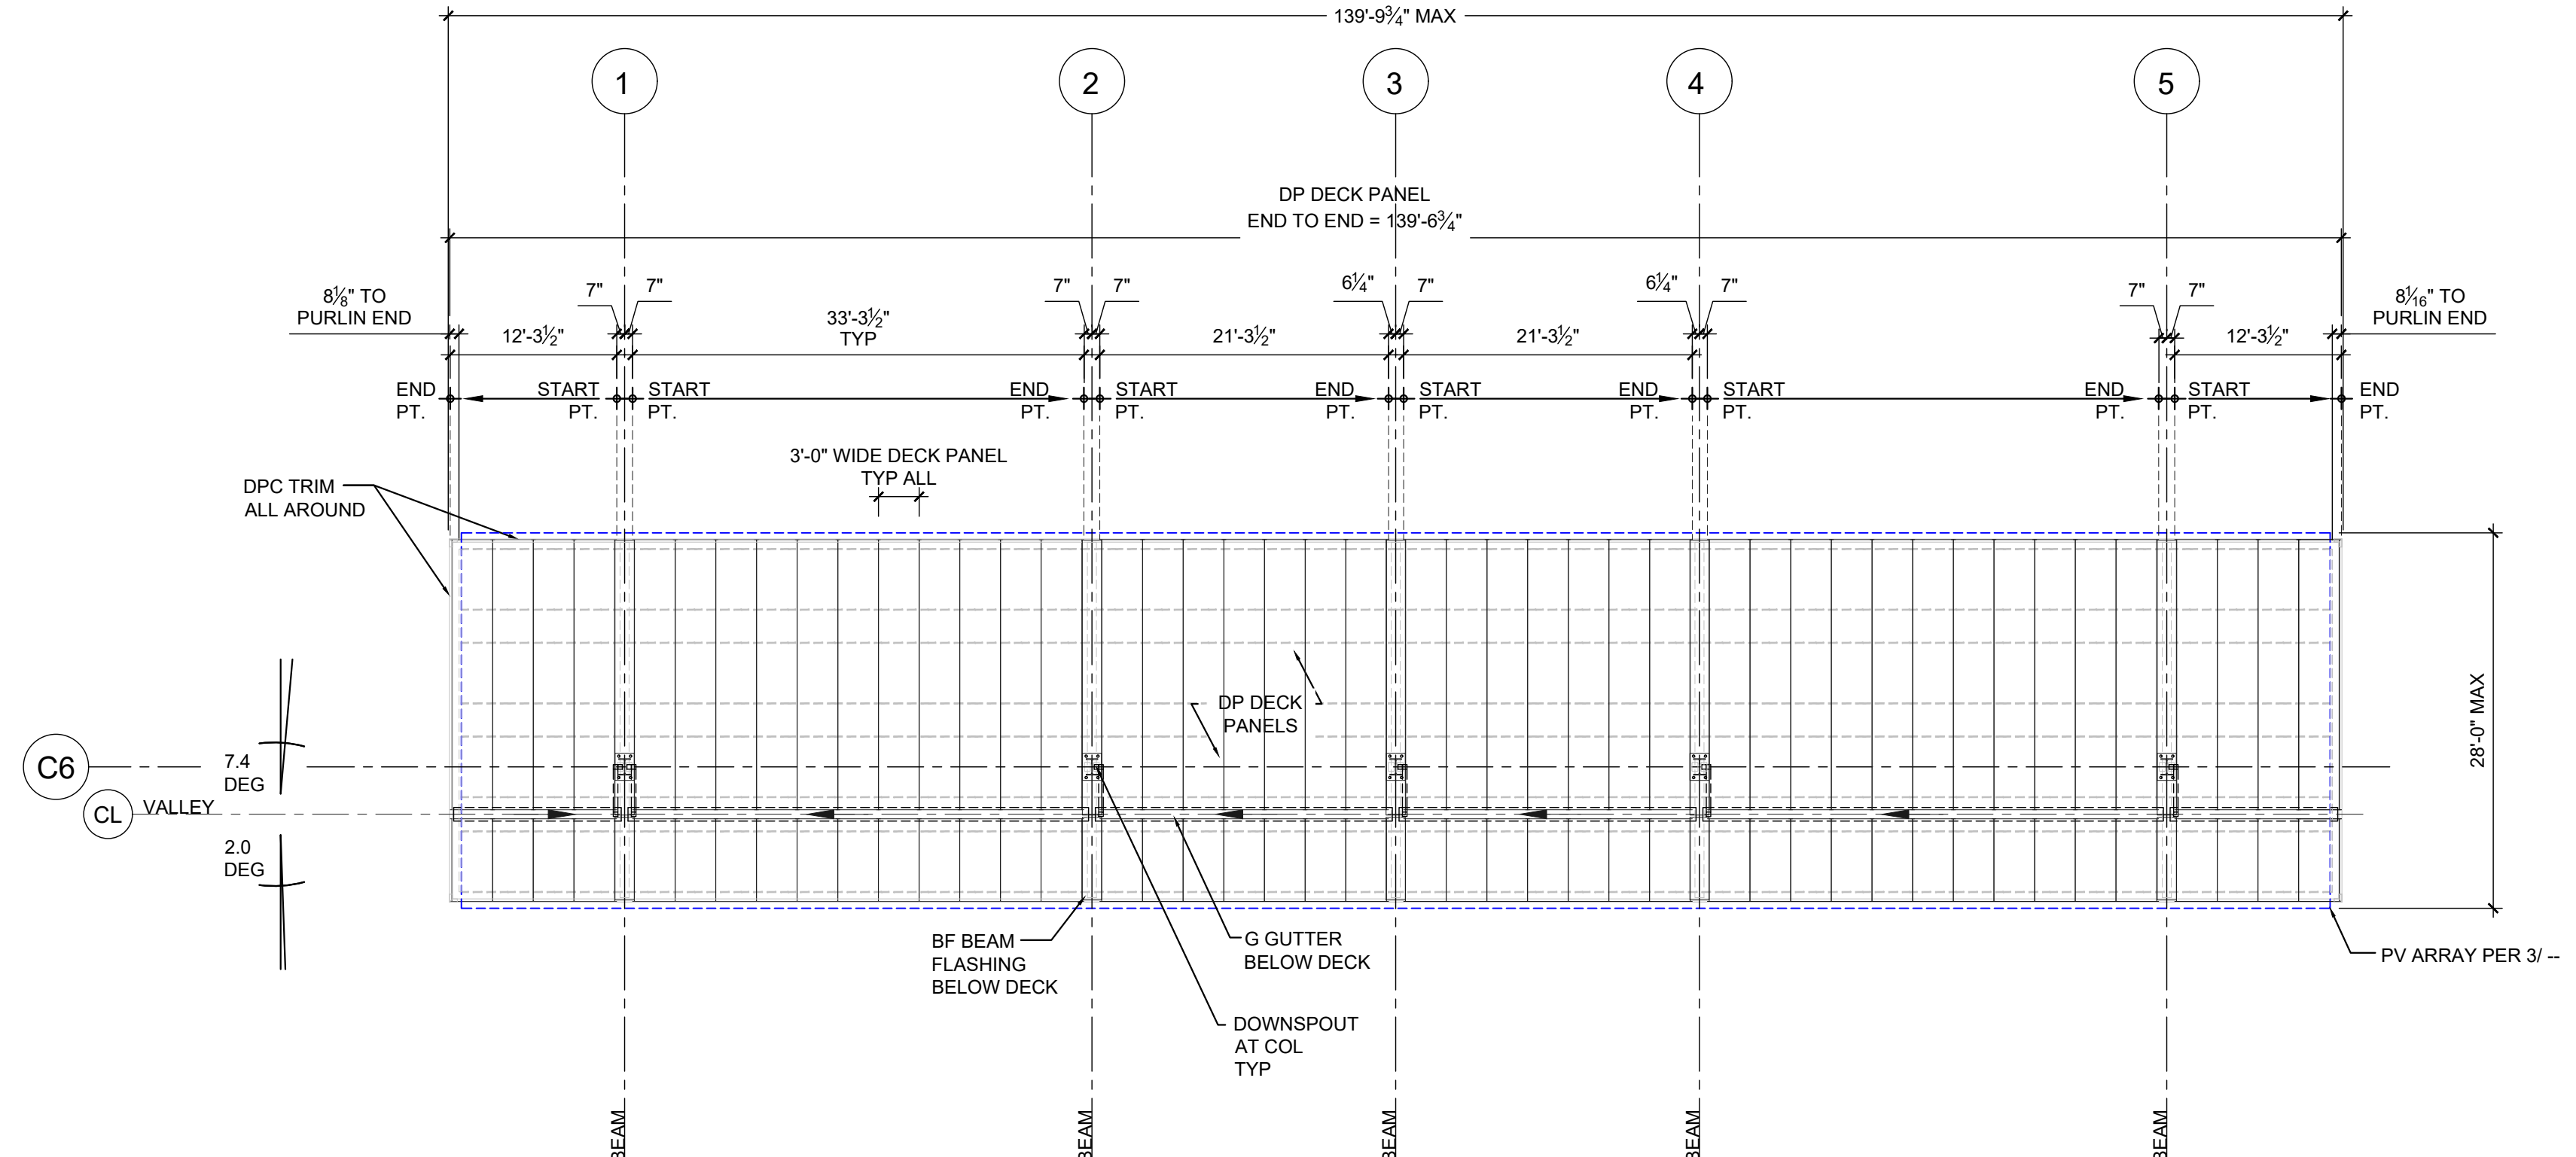


2 PLAN: DECKING / DRAINAGE
SCALE: 3/32\"/>

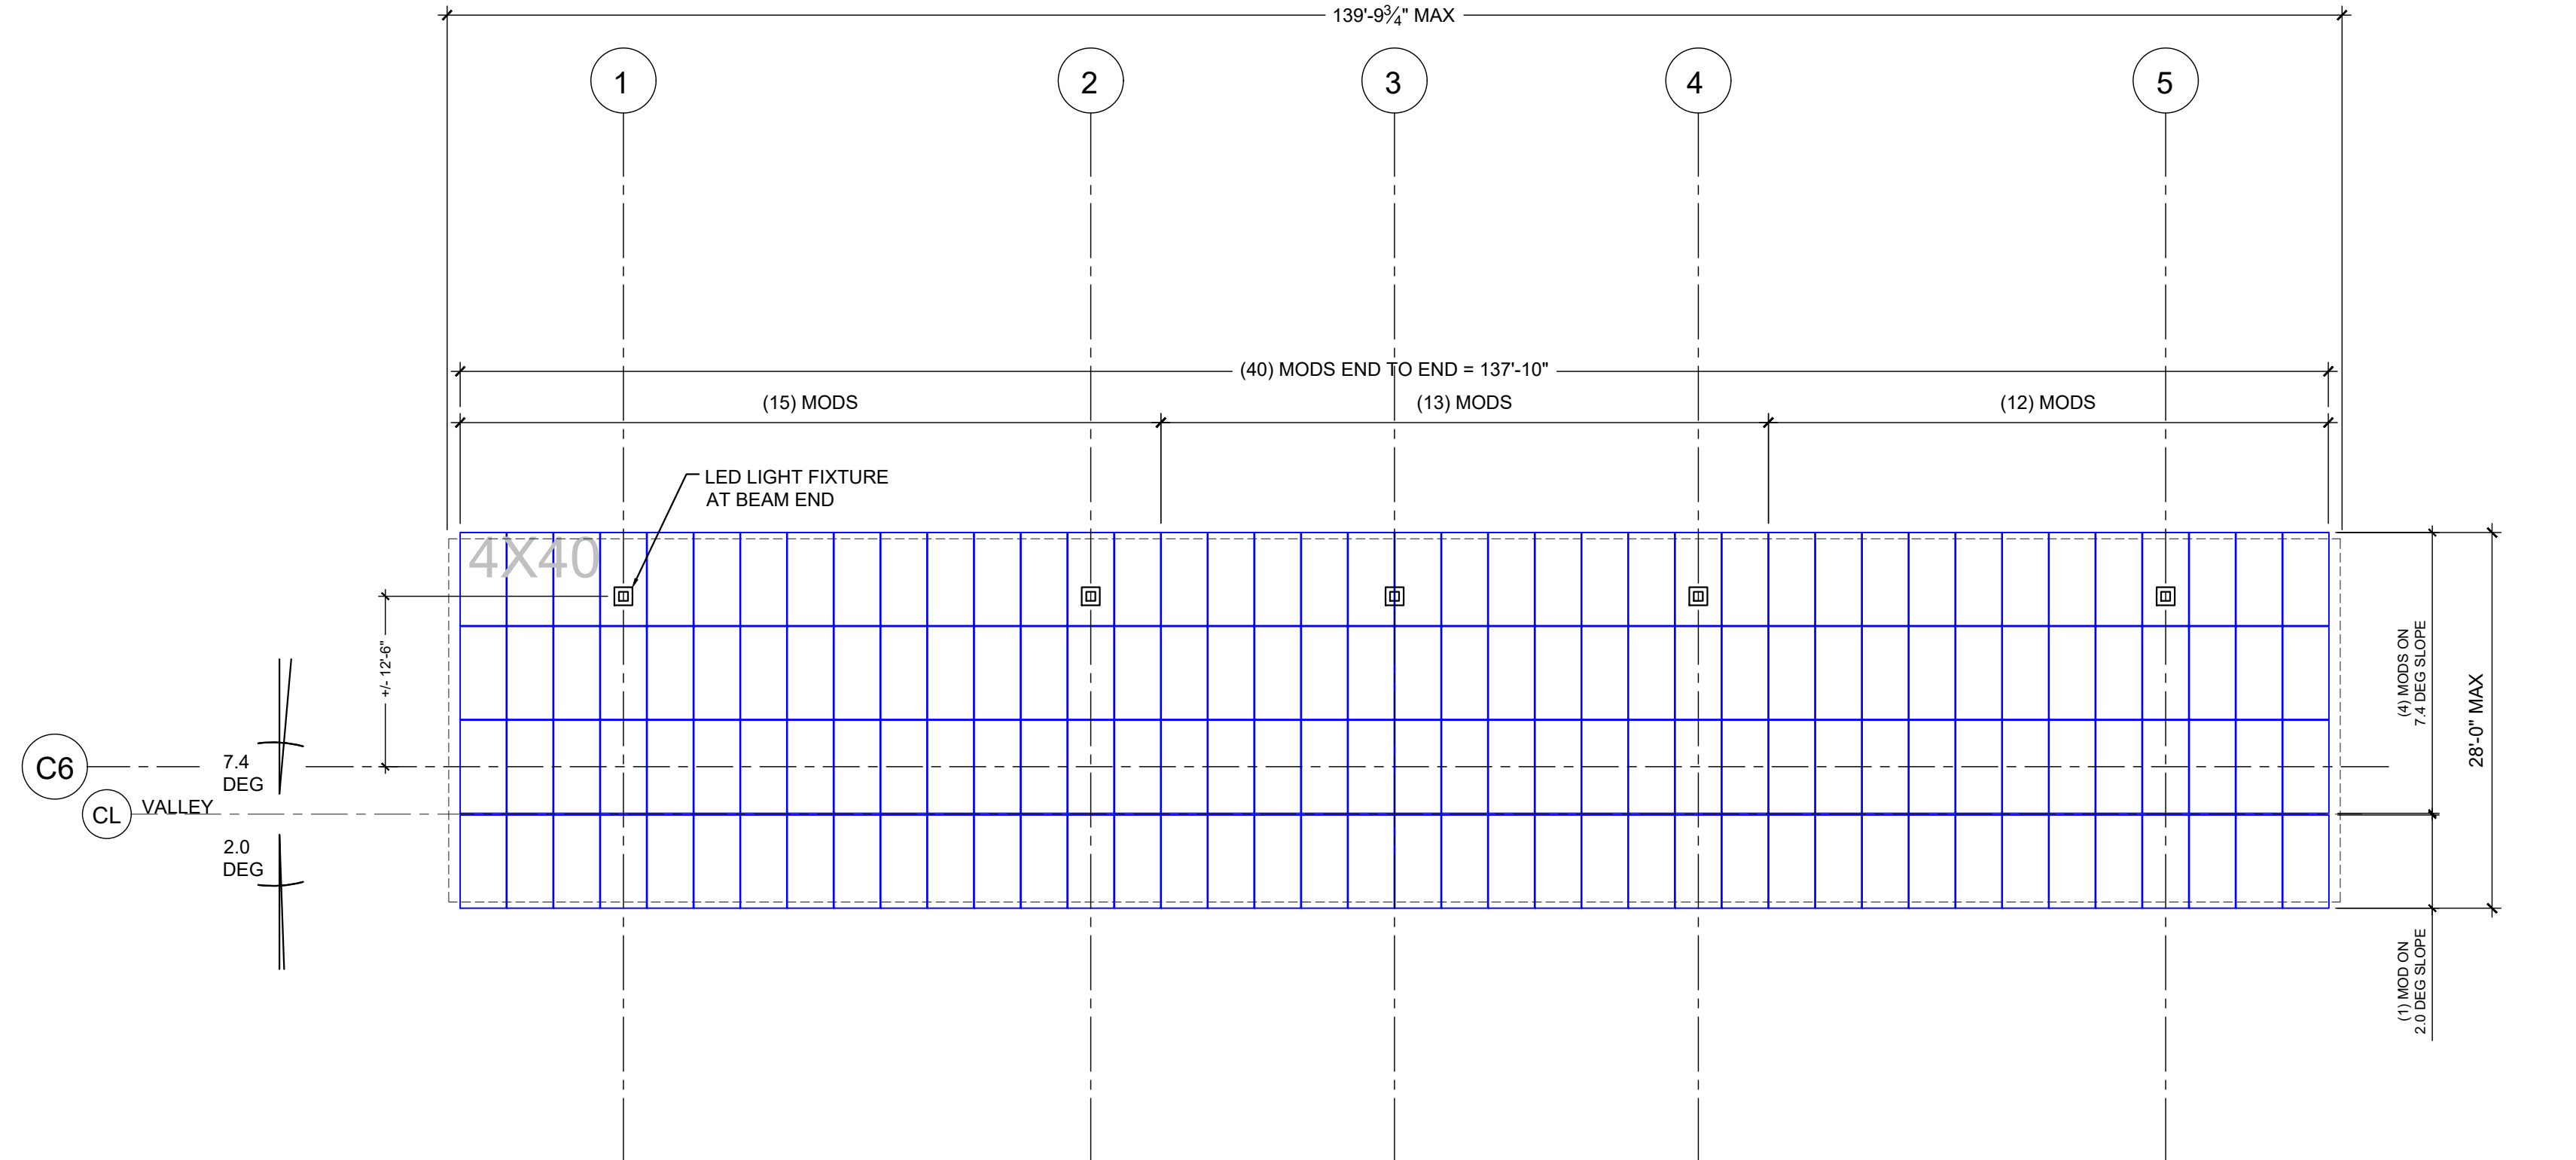


3 PLAN: PV ARRAY
SCALE: 3/32\"/>

D1


NOTES
ILLUSTRATED PV MODULE LAYOUT ARE FOR
LONGI LR4-72HPH-460W
ANY REVISIONS TO EITHER THE PV MODULE OR
SPECIFIED MODULE SPACING WILL REQUIRE
REVISIONS TO LAYOUT.

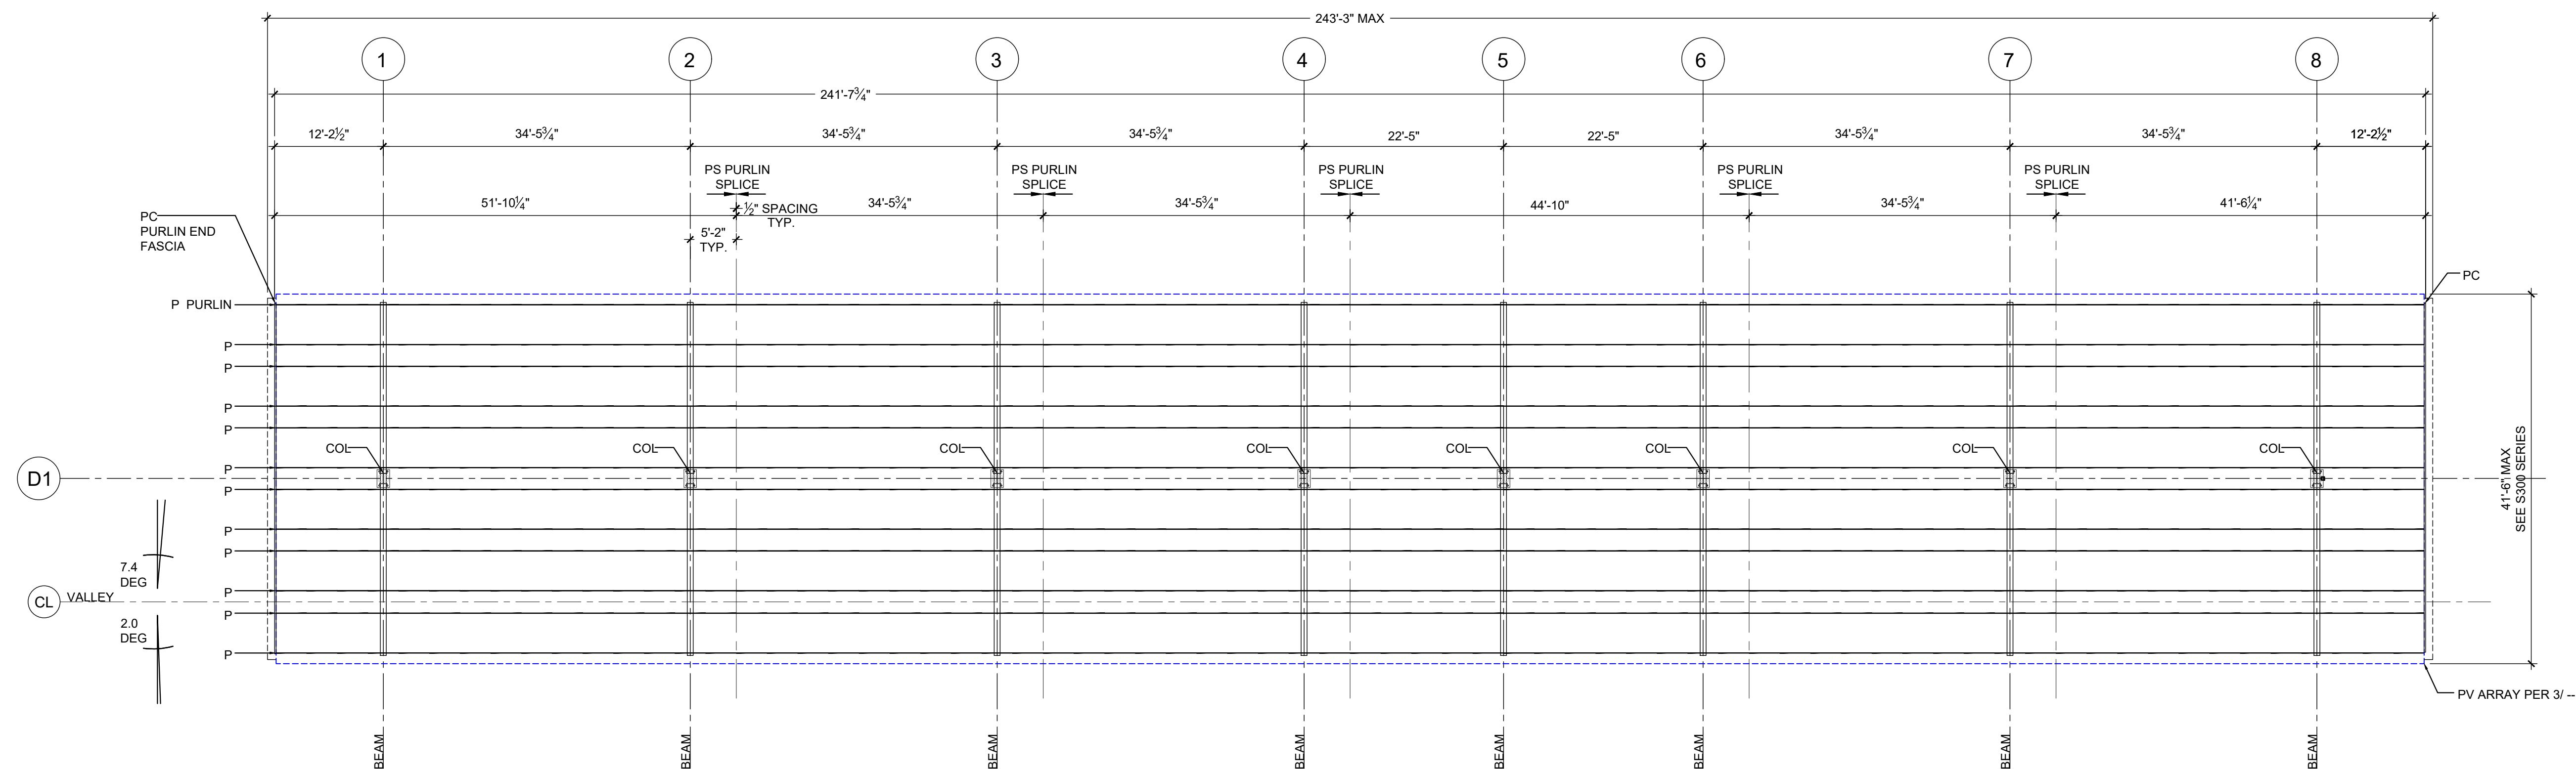

1 PLAN: FRAMING
SCALE: 3/32" = 1'-0"

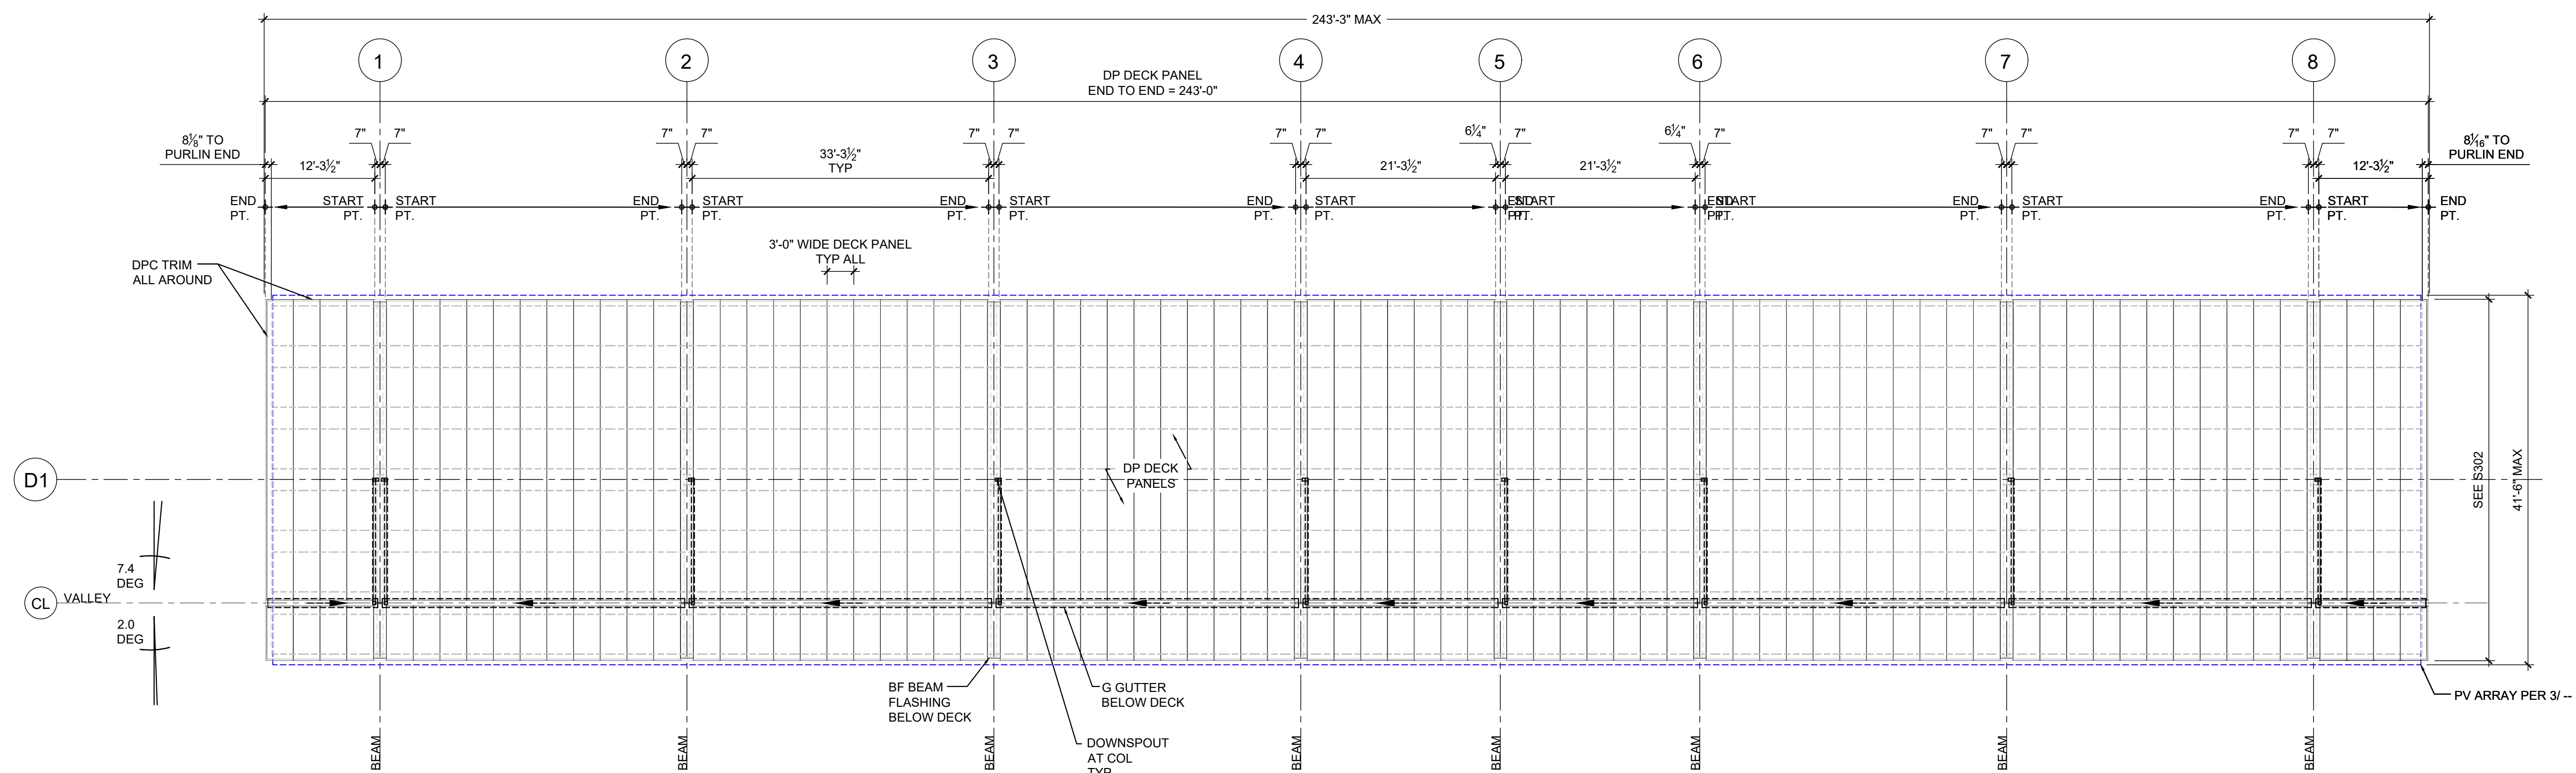


2 PLAN: DECKING / DRAINAGE
SCALE: 3/32" = 1'-0"

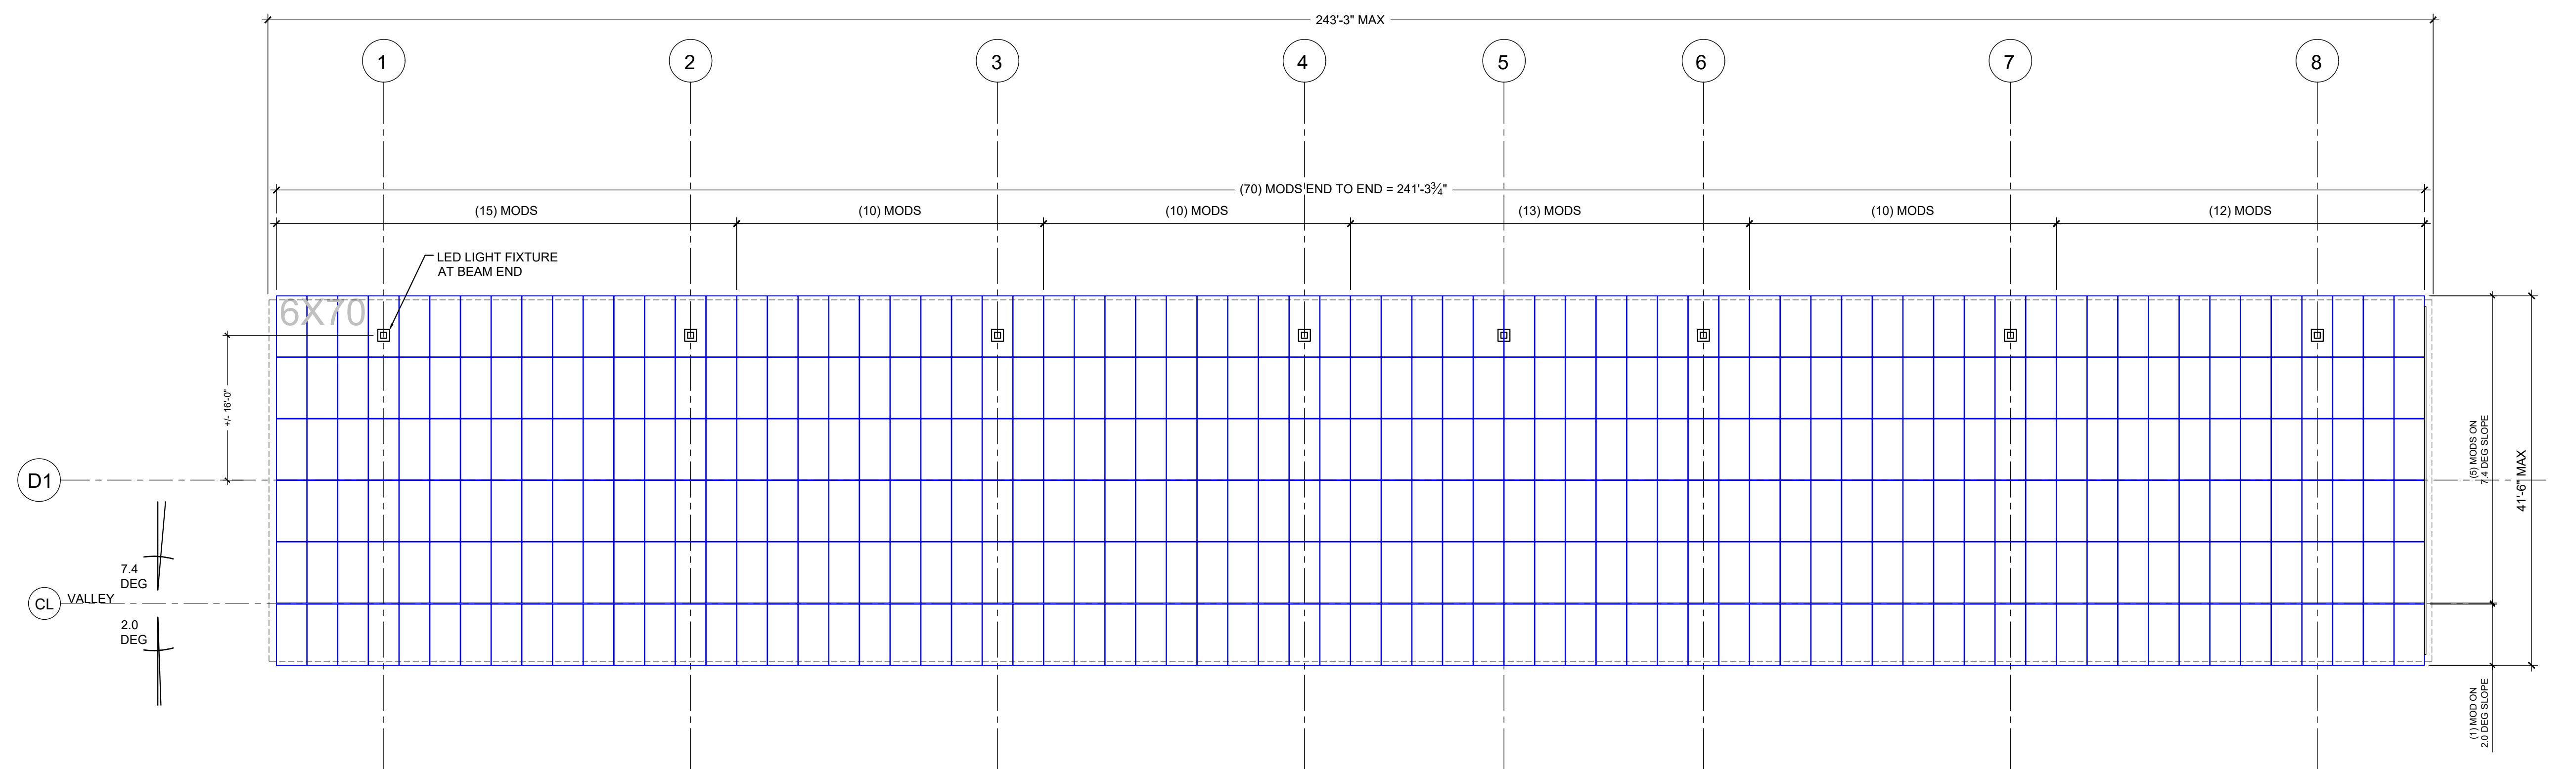

3 PLAN: PV ARRAY
SCALE: 3/32" = 1'-0"

PROJECT TITLE	HACKETTSTOWN MEDICAL CENTER
PROJECT ADDRESS	651 WILLOW GROVE ST. HACKETTSTOWN, NJ 07840
SHEET TITLE	CANOPY PLANS - D1
DATE	07/27/2021
ISSUED SET / REVISIONS	
DESCRIPTION	PLANNING BOARD REVIEW
DESIGNED BY	PARASOL
DRAWN BY	HI
CHECKED BY	--
APPROVED BY	--
ORIGINAL SHEET SIZE	42" X 30"
SCALE	0 1/2" = 1'
DWG. NO.	S109
COPYRIGHT	PARASOL STRUCTURES 2021
ALL RIGHTS RESERVED	

NOTES
ILLUSTRATED PV MODULE LAYOUT ARE FOR
LONGI_LR4-72HPH-460W.
ANY REVISIONS TO EITHER THE PV MODULE OR
SPECIFIED MODULE SPACING WILL REQUIRE
REVISIONS TO LAYOUT.

 

NOT FOR CONSTRUCTION


STATE OF NEW JERSEY
MORRIS COUNTY
041504012300
PROFESSIONAL ENGINEER

2 PLAN: DECKING / DRAINAGE
SCALE: 3/32" = 1'-0"

3 PLAN: PV ARRAY
SCALE: 3/32" = 1'-0"

[illegible]

NOTES
ILLUSTRATED PV MODULE LAYOUT ARE FOR
LONGI_LR4-72HPH-460W.
ANY REVISIONS TO EITHER THE PV MODULE OR
SPECIFIED MODULE SPACING WILL REQUIRE
REVISIONS TO LAYOUT.

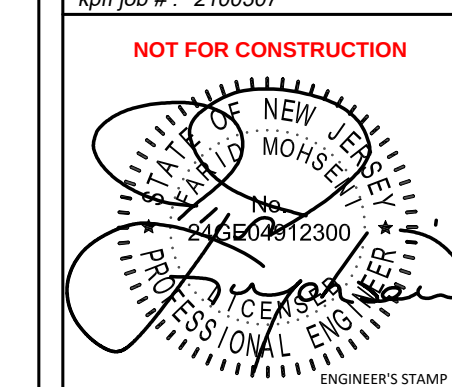

2 PLAN: DECKING / DRAINAGE
SCALE: 3/32" = 1'-0"

3 PLAN: PV ARRAY
SCALE: 3/32" = 1'-0"

[illegible]



NOTES
ILLUSTRATED PV MODULE LAYOUT ARE FOR **LONGI_LR4-72HPH-460W**.
ANY REVISIONS TO EITHER THE PV MODULE OR SPECIFIED MODULE SPACING
WILL REQUIRE REVISIONS TO LAYOUT.

NOTES
ILLUSTRATED PV MODULE LAYOUT ARE FOR **LONGI_LR4-72HPH-460W**.
ANY REVISIONS TO EITHER THE PV MODULE OR SPECIFIED MODULE SPACING
WILL REQUIRE REVISIONS TO LAYOUT.

(COL)

AVG. SLOPE ANGLE,
0 DEG MIN. / 3 DEG MAX.

T.O.PAVING

2 ELEVATION AT COLUMN
SCALE: N.T.S.

1 TYP. CANOPY SECTION
SCALE: N.T.S.

ABOVEgrid
lean energy development

PARASOL
STRUCTURES

PARASOL PROJECT #: 21010

THIS DRAWING AND ALL THE INFORMATION CONTAINED HEREIN IS THE INTELLECTUAL PROPERTY OF PARASOL STRUCTURES, AUTHORIZED FOR THE SOLE USE OF THE PROJECT LOCATED AT:
851 WELLOW GROVE ST, HACKETTSTOWN, NJ 07940
NOT LIMITED TO THE SCOPE OF WORK CONTRACTED WITH PARASOL STRUCTURES. THIS DRAWING MAY NOT BE COPIED, REUSED, DISCLOSED, DISTRIBUTED OR RELIED UPON FOR ANY OTHER PURPOSE WITHOUT THE WRITTEN CONSENT OF PARASOL STRUCTURES.


kpff

kpff job #: 2100307

FOR CONSTRUCTION

PROJECT TITLE	HACKETTSTOWN MEDICAL CENTER
PROJECT ADDRESS	651 WILLOW GROVE ST, HACKETTSTOWN, N
SHEET TITLE	CANOPY SECTION

	ISSUED SET / REVISIONS	DATE
SWM	DESCRIPTION	
1	PLANNING BOARD REVIEW	07/27/2021

 DESIGNED BY: PARASOL STRUCTURES
DRAWN BY: HI
CHECKED BY: ---
APPROVED BY: ---
ORIGINAL SHEET SIZE: 42" X 30"
SCALE  If both 1/2 and ONE inch (drawing) is NOT to SCALE
HWG NO.
S302
COPYRIGHT PARASOL STRUCTURES 2021 ALL RIGHTS RESERVED



PARASOL STRUCTURES
2021
ALL RIGHTS RESERVED