


ALL FOOTPRINTS AND IMPROVEMENTS INCLUDING BUT NOT LIMITED TO CURBS, SIDEWALKS, LANDSCAPING, LIGHTING, BENCHES, ETC. SHALL BE CONSISTENT WITH THE REAR YARD SETBACKS (TYP.)

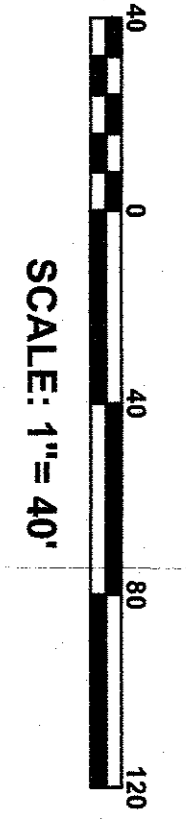

**NOTICE**  
THIS DRAWING AND ALL INFORMATION CONTAINED HEREIN IS THE PROPERTY OF SUBURBAN CONSULTING ENGINEERS, INC. AND IS NOT TO BE REPRODUCED, COPIED, OR TRANSMITTED IN ANY FORM OR BY ANY MEANS, ELECTRONIC OR MECHANICAL, INCLUDING PHOTOCOPYING, RECORDING, OR BY ANY INFORMATION STORAGE AND RETRIEVAL SYSTEM, WITHOUT THE WRITTEN PERMISSION OF SUBURBAN CONSULTING ENGINEERS, INC. ANY REUSE OR MISUSE OF THIS DRAWING WITHOUT THE WRITTEN PERMISSION OF SUBURBAN CONSULTING ENGINEERS, INC. IS PROHIBITED. © COPYRIGHT 2020 SUBURBAN CONSULTING ENGINEERS, INC.™

DESCRIPTION	REVISIONS	NO.	DATE	BY	CHK.

DRAWN BY: ROD  
 CHECKED BY: PDC  
 DATE: 07/09/2020

**DAREN J. PHIL, PE**  
 NJ PROFESSIONAL ENGINEER  
 LICENSE NO. 3490899100  
 SUBURBAN CONSULTING ENGINEERS, INC.  
 DATE: 07/09/2020

**SCE SUBURBAN CONSULTING ENGINEERS, INC.**  
 96 US Highway 206, Suite 101  
 Parsippany, NJ 07654-3306  
 TEL: 973-261-1776 FAX: 973-261-1778  
 COA NO. 24-000003300  
 PRELIMINARY AND FINAL SITE PLAN AND MAJOR SUBDIVISION FOR VICTORIA MEWS  
 JADE HACKETT ST/TOWN ASSOCIATES, LLC  
 LOT 18.02, BLOCK 21  
 TOWN OF HACKETTSTOWN  
 WARREN COUNTY, NEW JERSEY  
 CONSTRUCTION SEQUENCING PLAN  
 PROJECT NUMBER: SCE-7030.031  
 SCALE: AS NOTED  
 SHEET 2A OF 43  
 REVISION: -

**LEGEND**

- PHASE 1 - BASIN, MASS EXCAVATION & TREE REMOVAL
- PHASE 2 - BERGEN STREET REALIGNMENT
- PHASE 3 - DEVELOPMENT SOUTH OF BERGEN STREET REALIGNMENT
- PHASE 4 - DEVELOPMENT NORTH OF BERGEN STREET REALIGNMENT