


Scale: $\frac{1}{4}'' = 1'-0''$

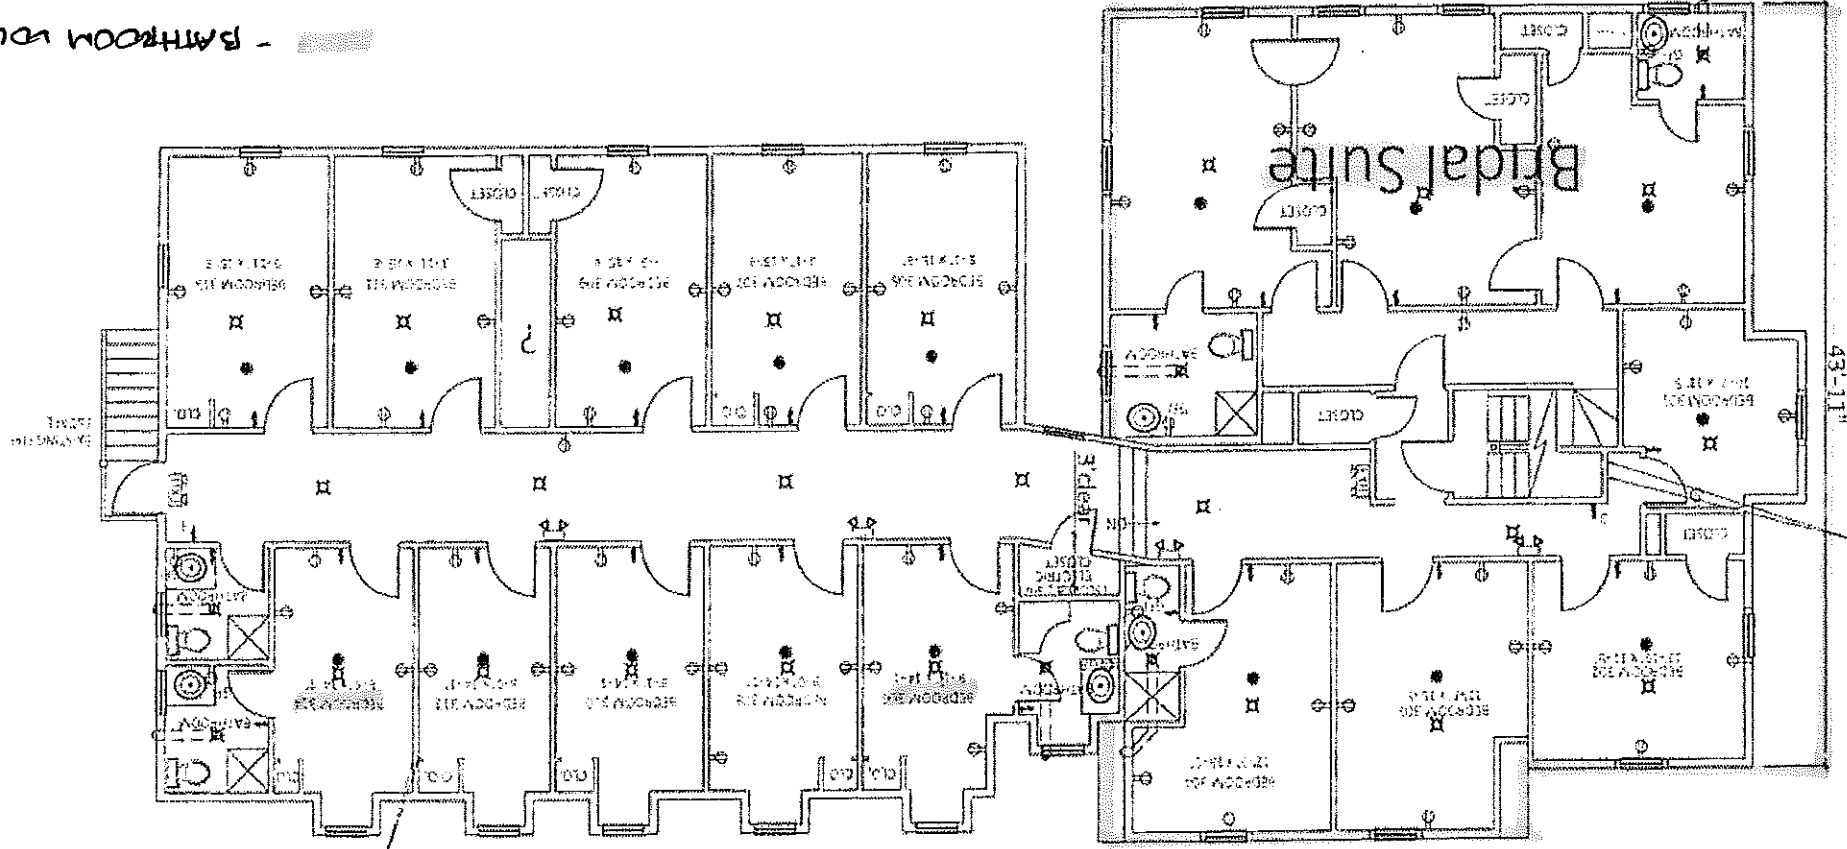

Electric for 121 258 5108 - 258400
60 amp electric meter
Electric for when a house
has no room

- BATHROOM W/DOUBLE
- SLEEP ROOM
- BRNDR WHITE

ELECTRICAL LEGEND

- | | | |
|----|-----------------------------------|--|
| Ex | 110 v outlet | |
| • | 120v Smoke Detector | |
| M | Ceiling Light | |
| X | Exhaust Fan/Light | |
| AB | Emergency Light Battery Backup | |
| EM | Ex/emergency Light Battery Backup | |

[illegible]