
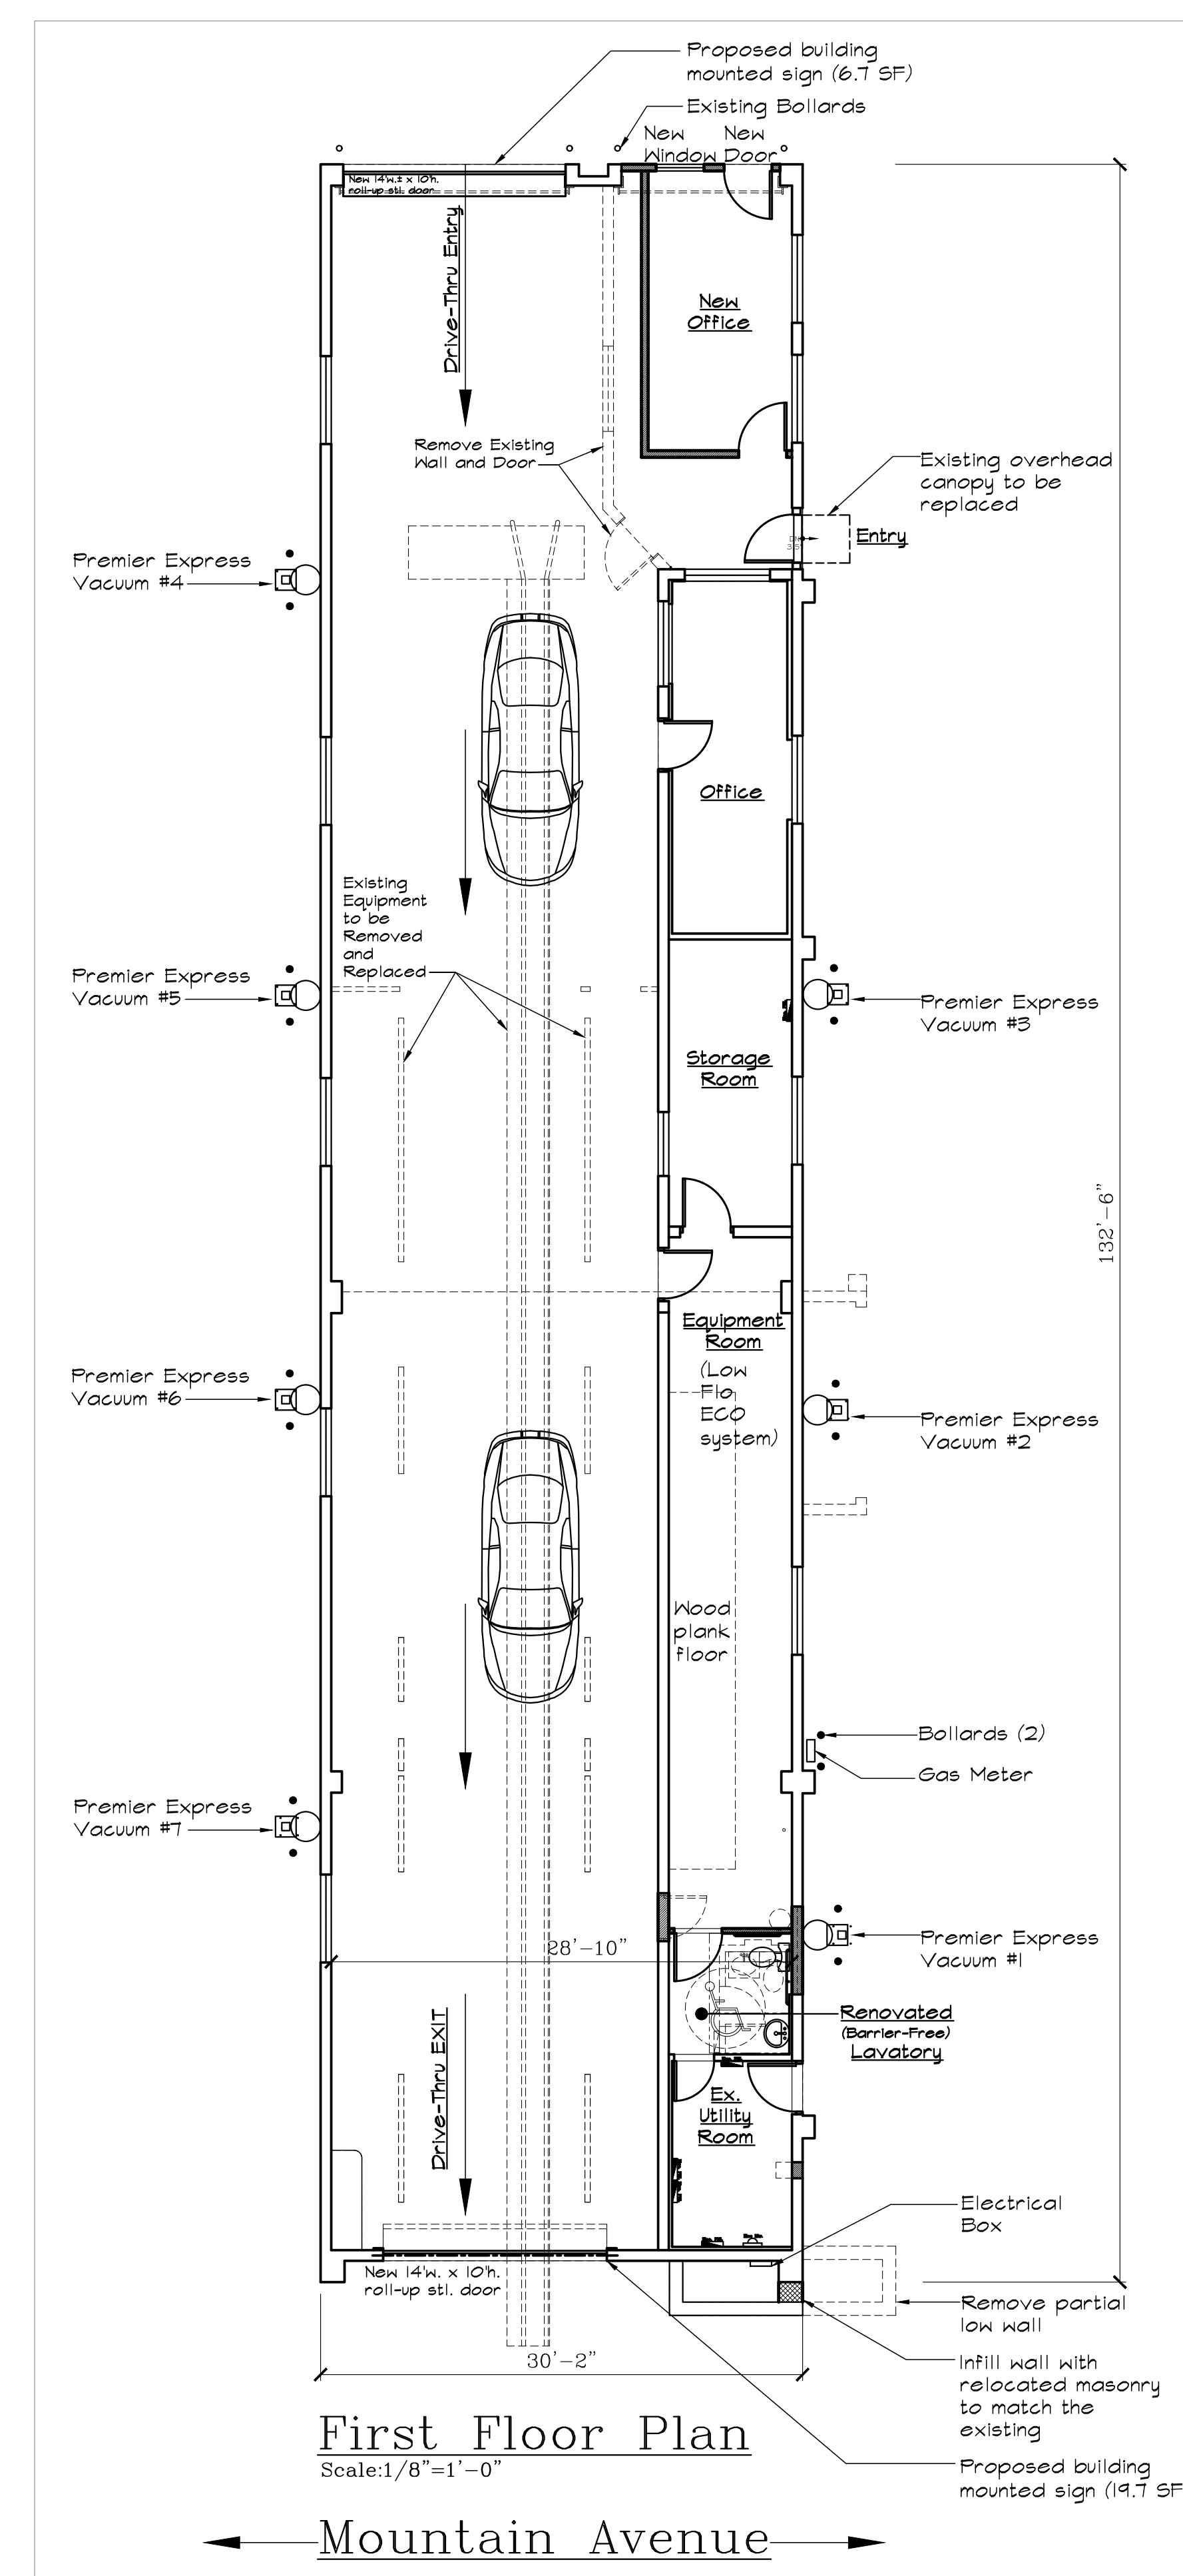
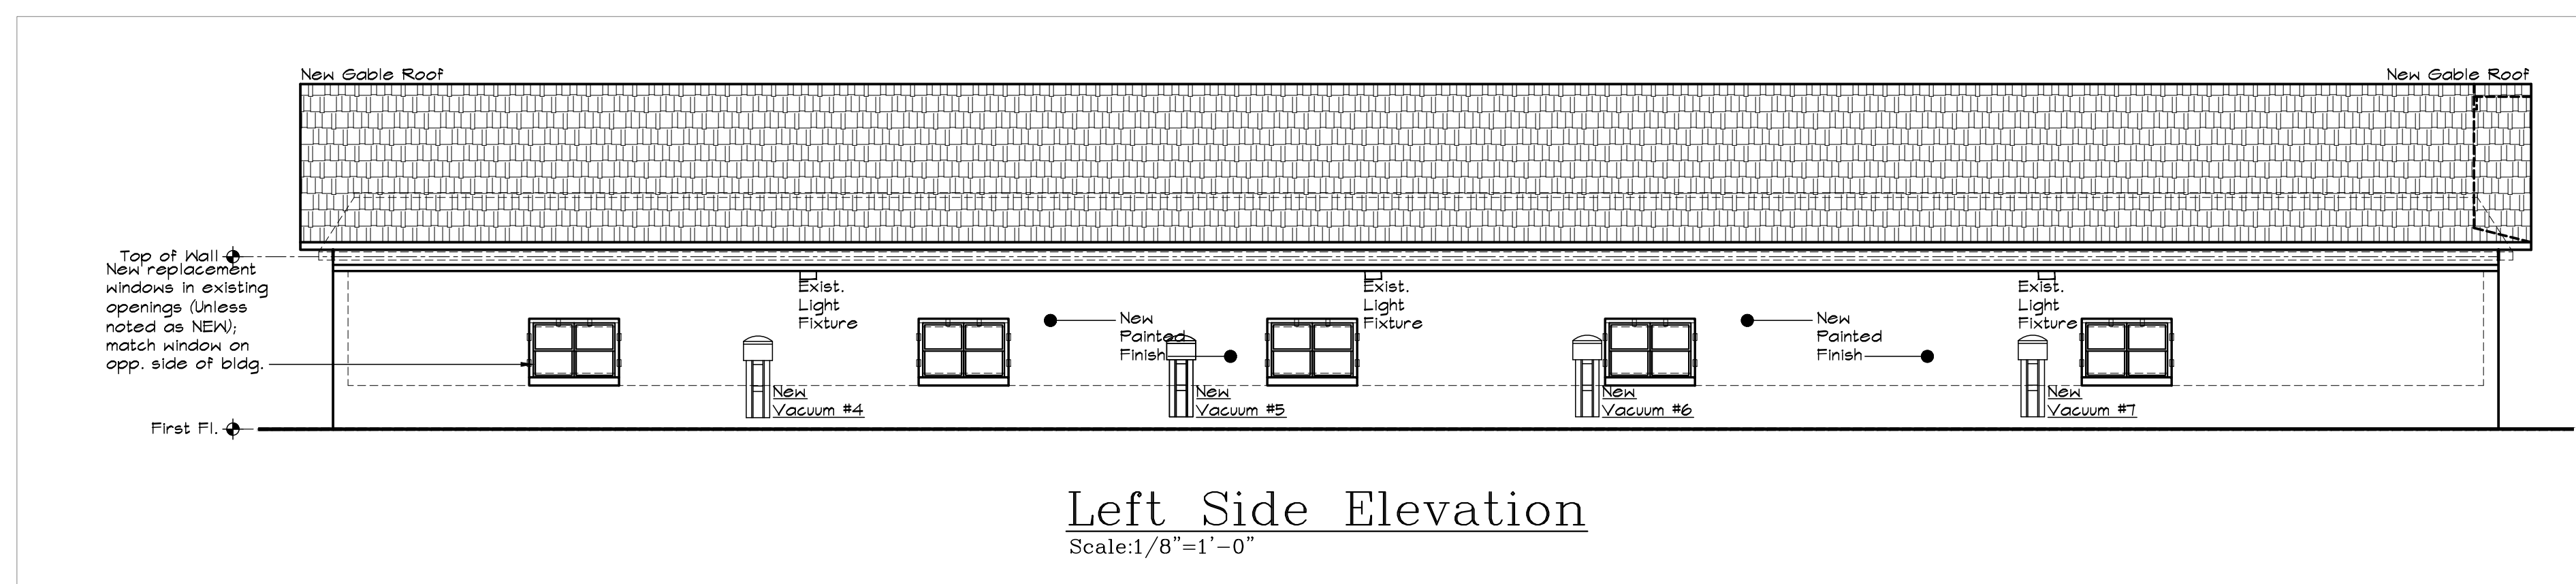
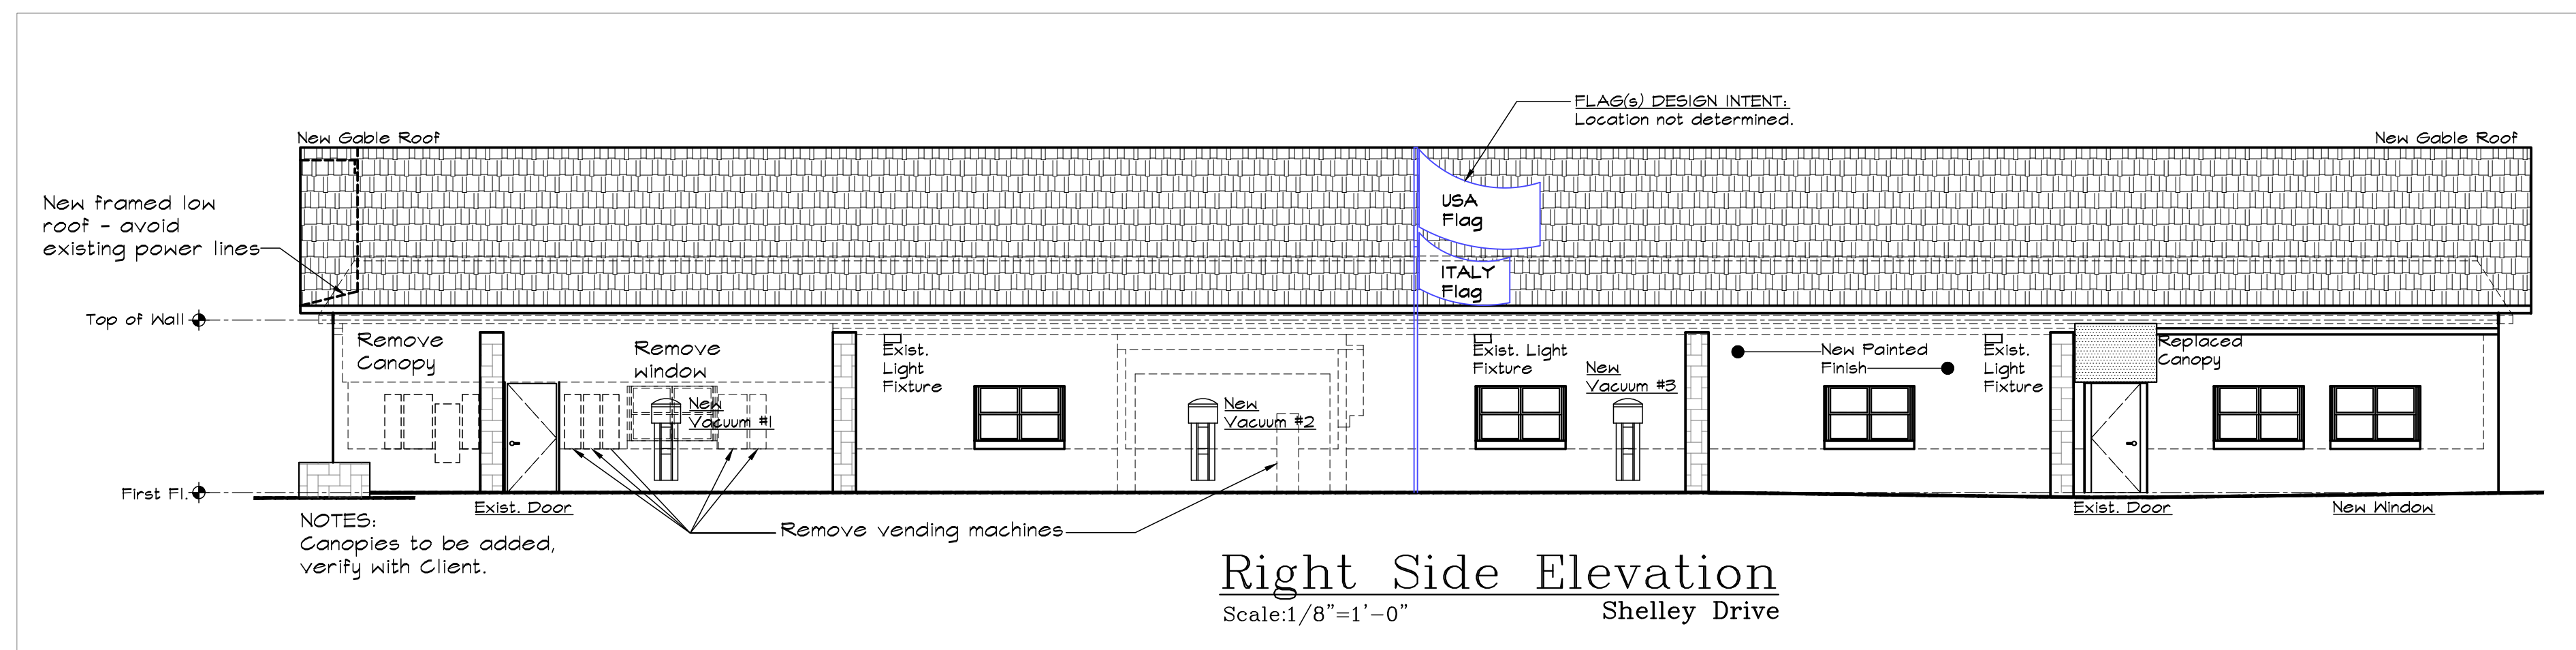
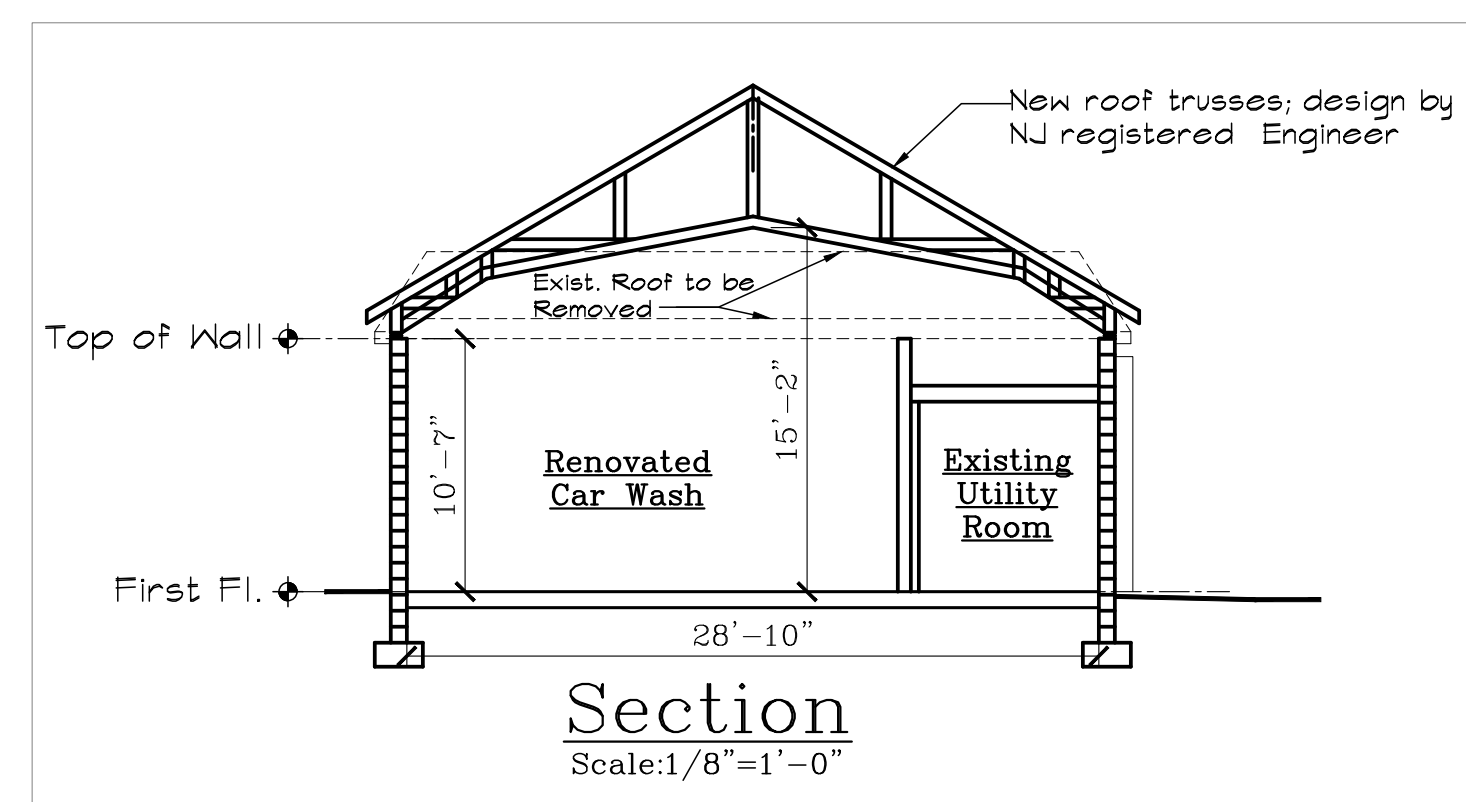
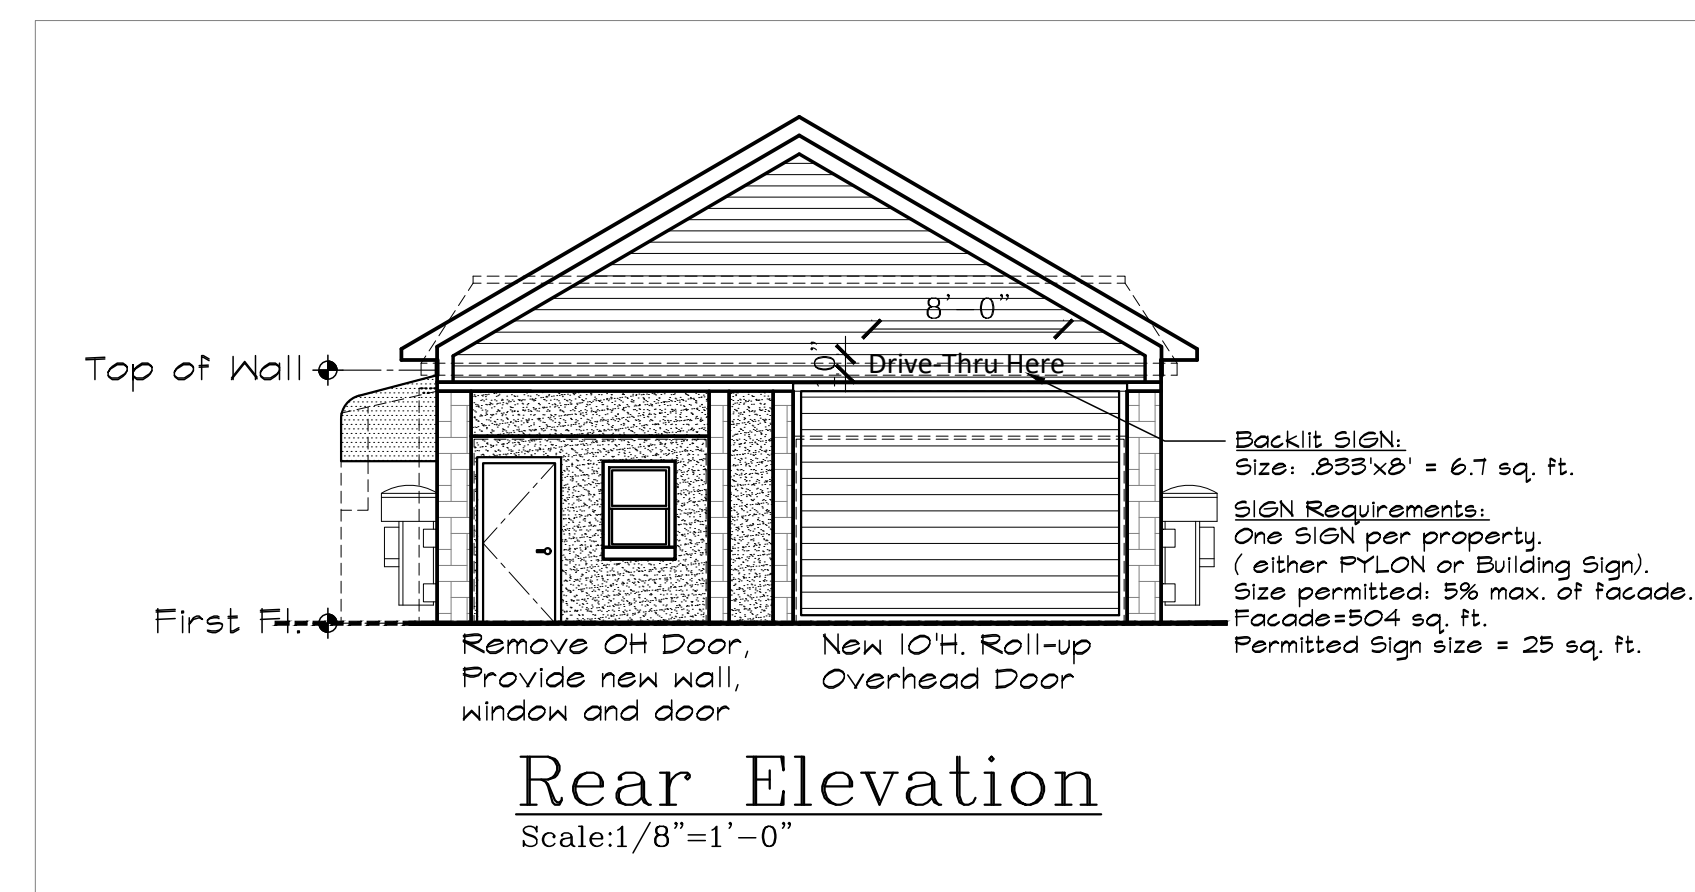


20011 Car Was

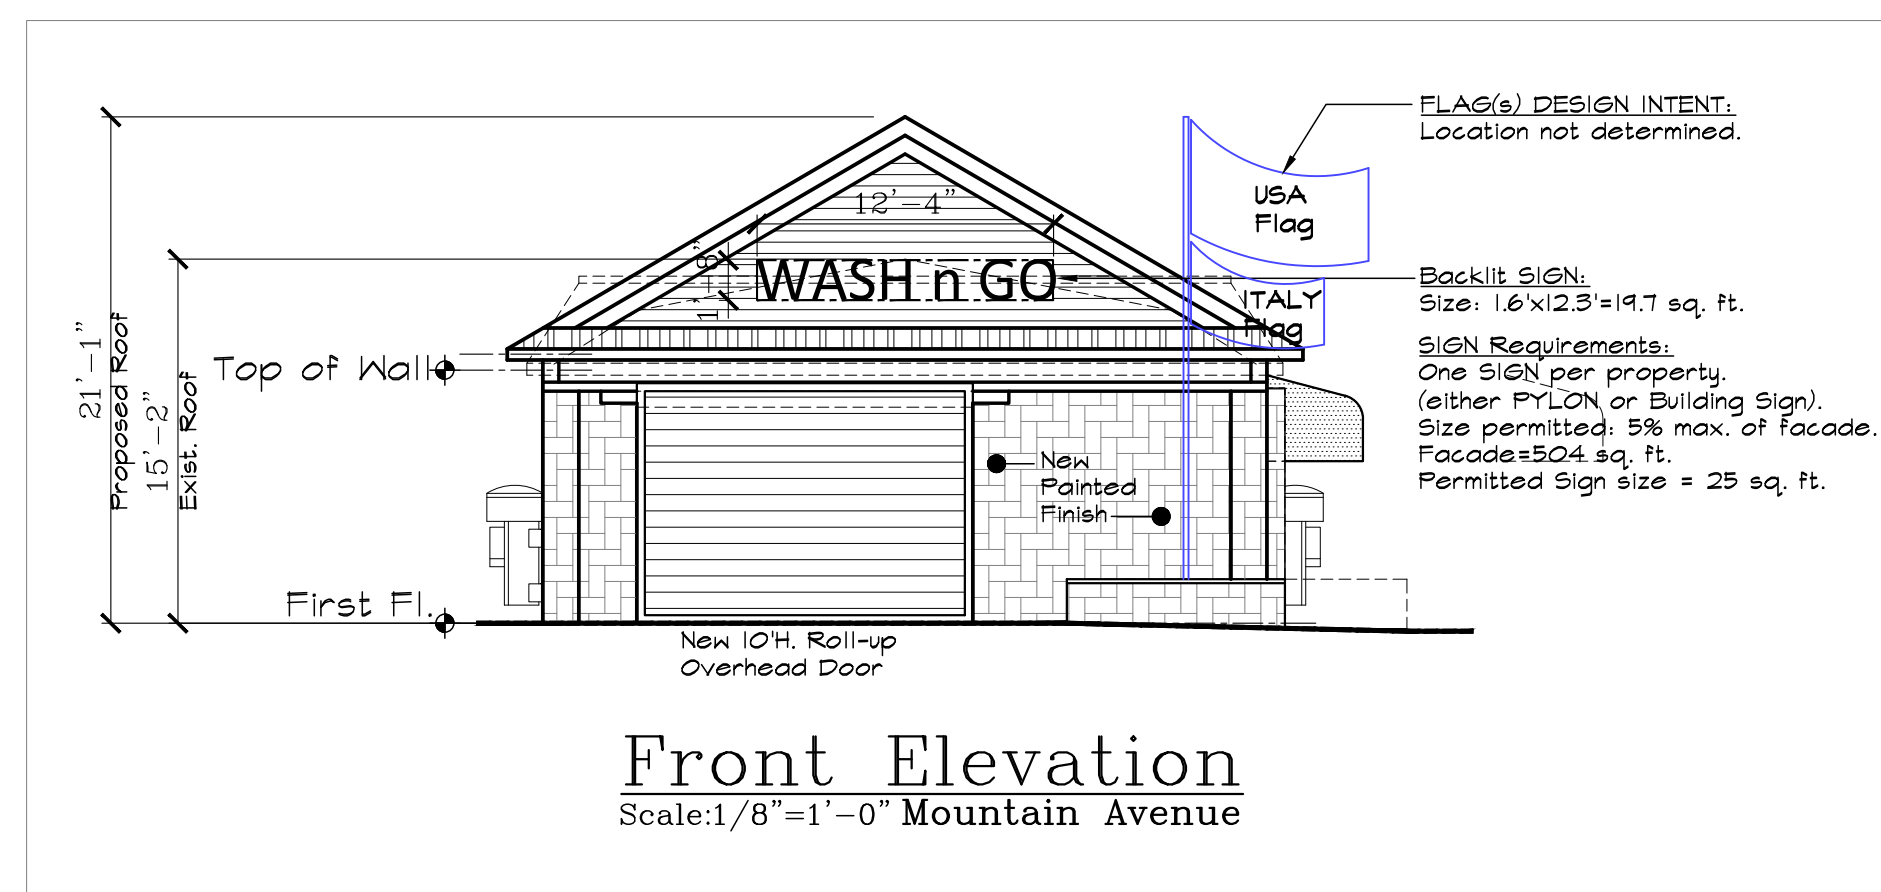

Car Wash

300 Mountain Ave.
Hackettstown, NJ

Block:129-Lot:16.01 Warren County

Judith A. Donnelly
NJ License: 16201
COA No. AC-589

donnelly
architecture, llc

architecture, LLC
79 Mount Rascal Road
Hackettstown, NJ 07840

tele:908.852.3113 fax:908-852-1797
email: donnellyarchitecture@comcast.net

DATE: 02-26-2021	REV	BY	DATE	COMMENTS
DRAWN BY: JD				
PROJECT #: 2021061				

Plans & Elevations

A1

OF